

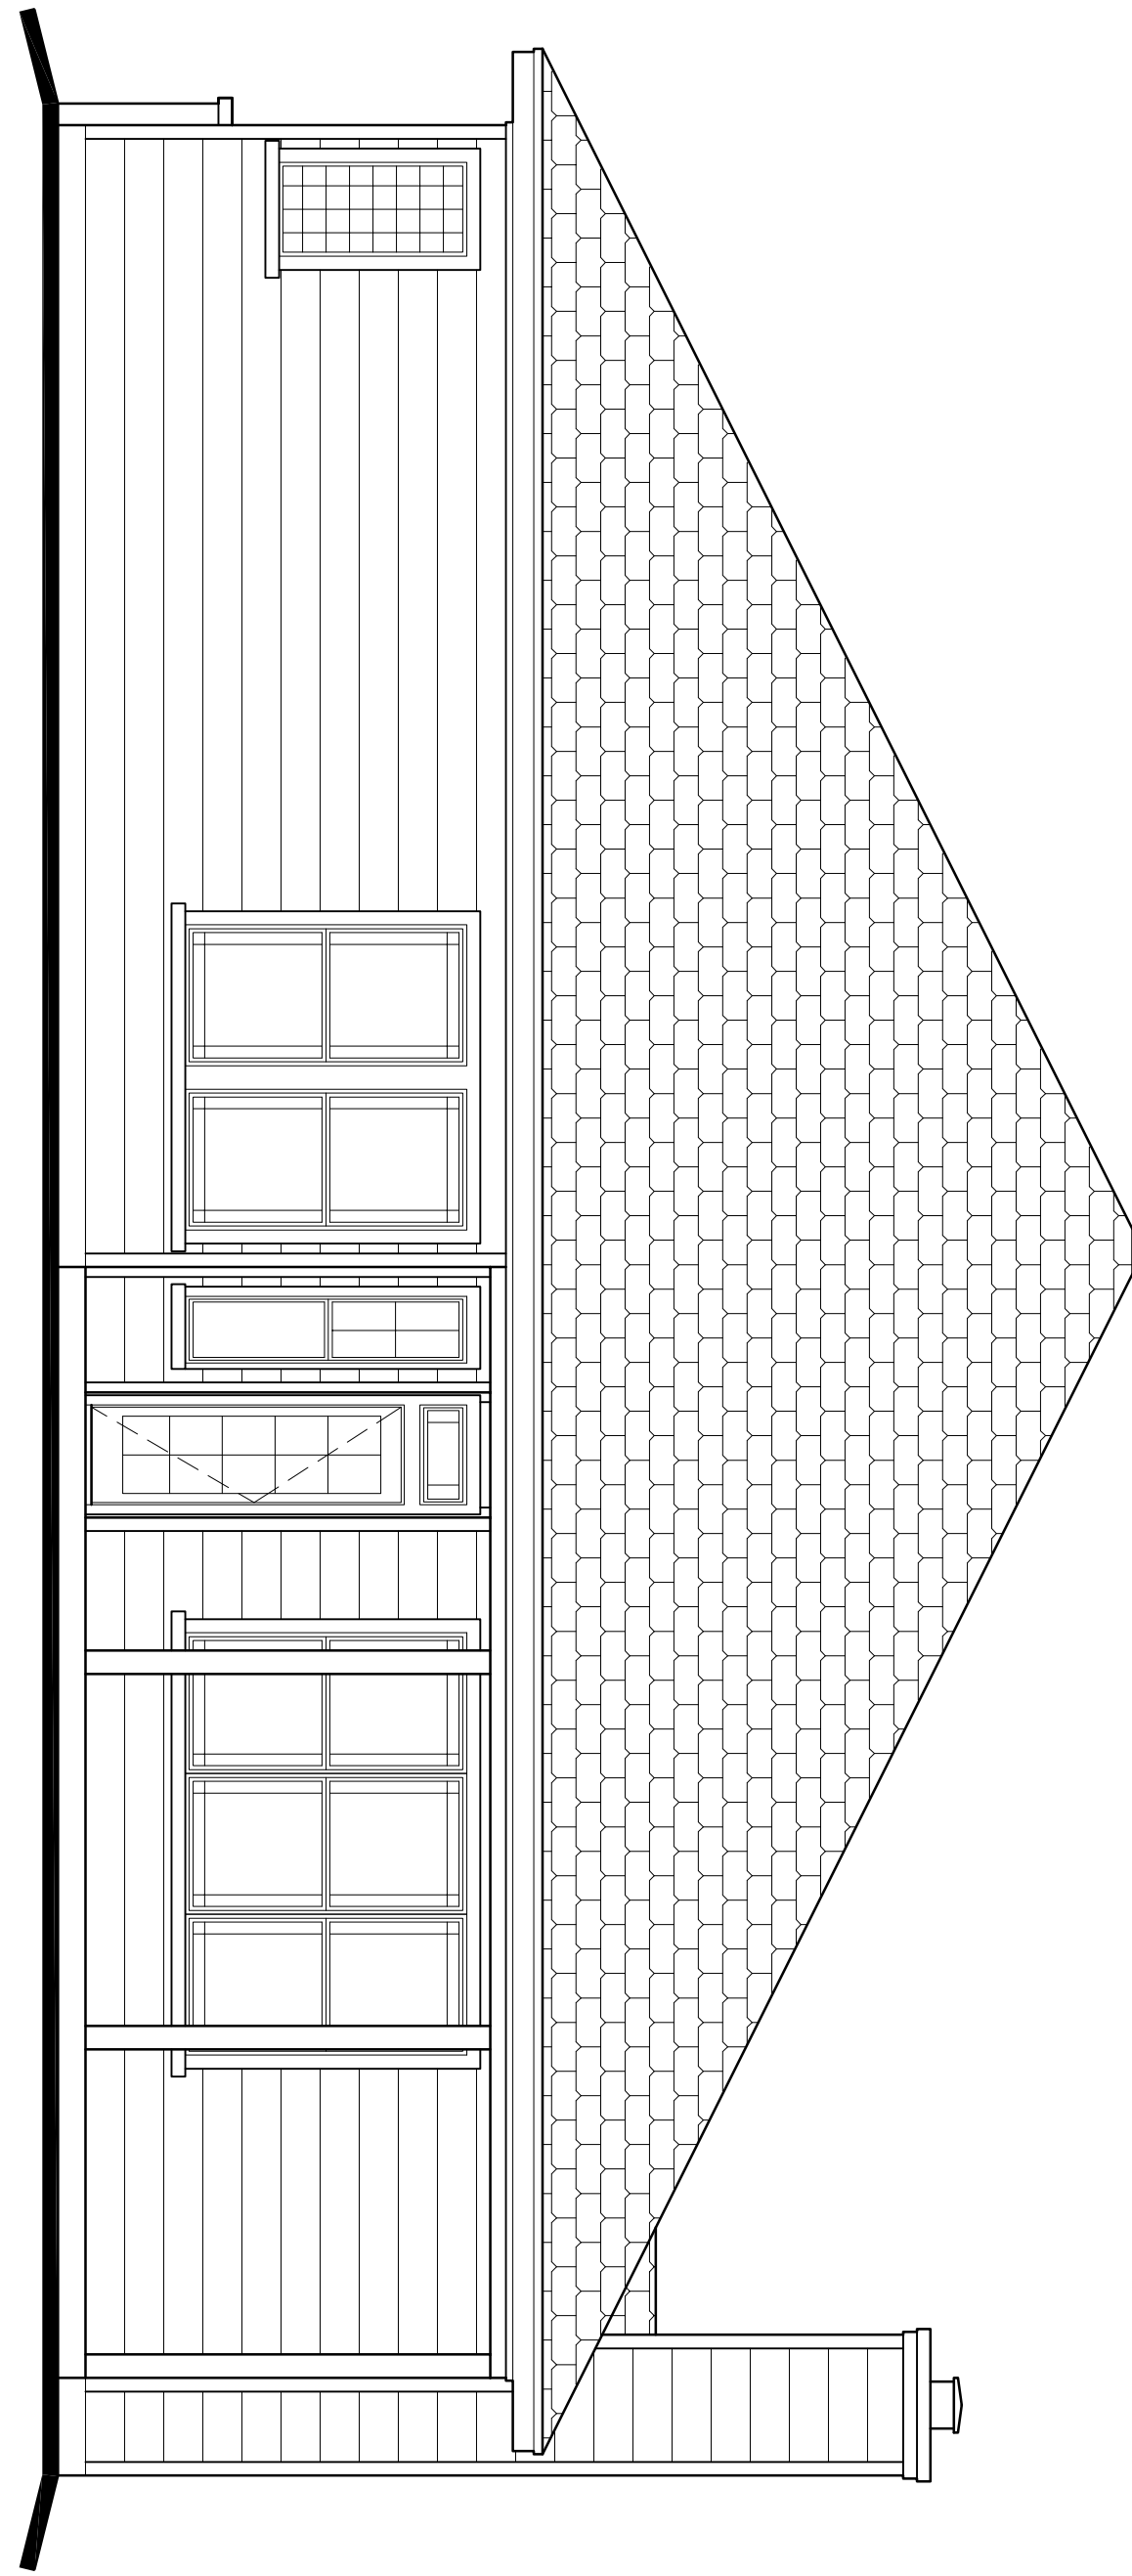


BACK ELEVATION

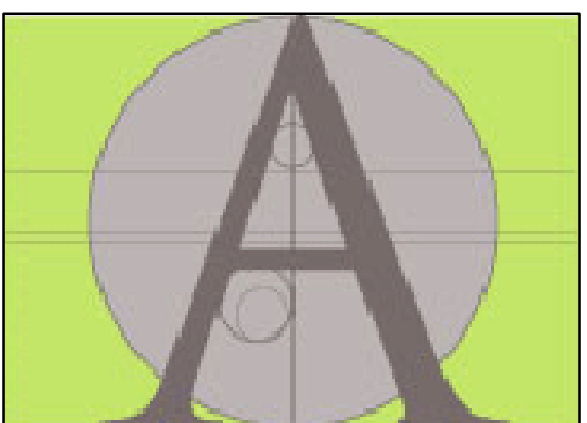

FRONT ELEVATION

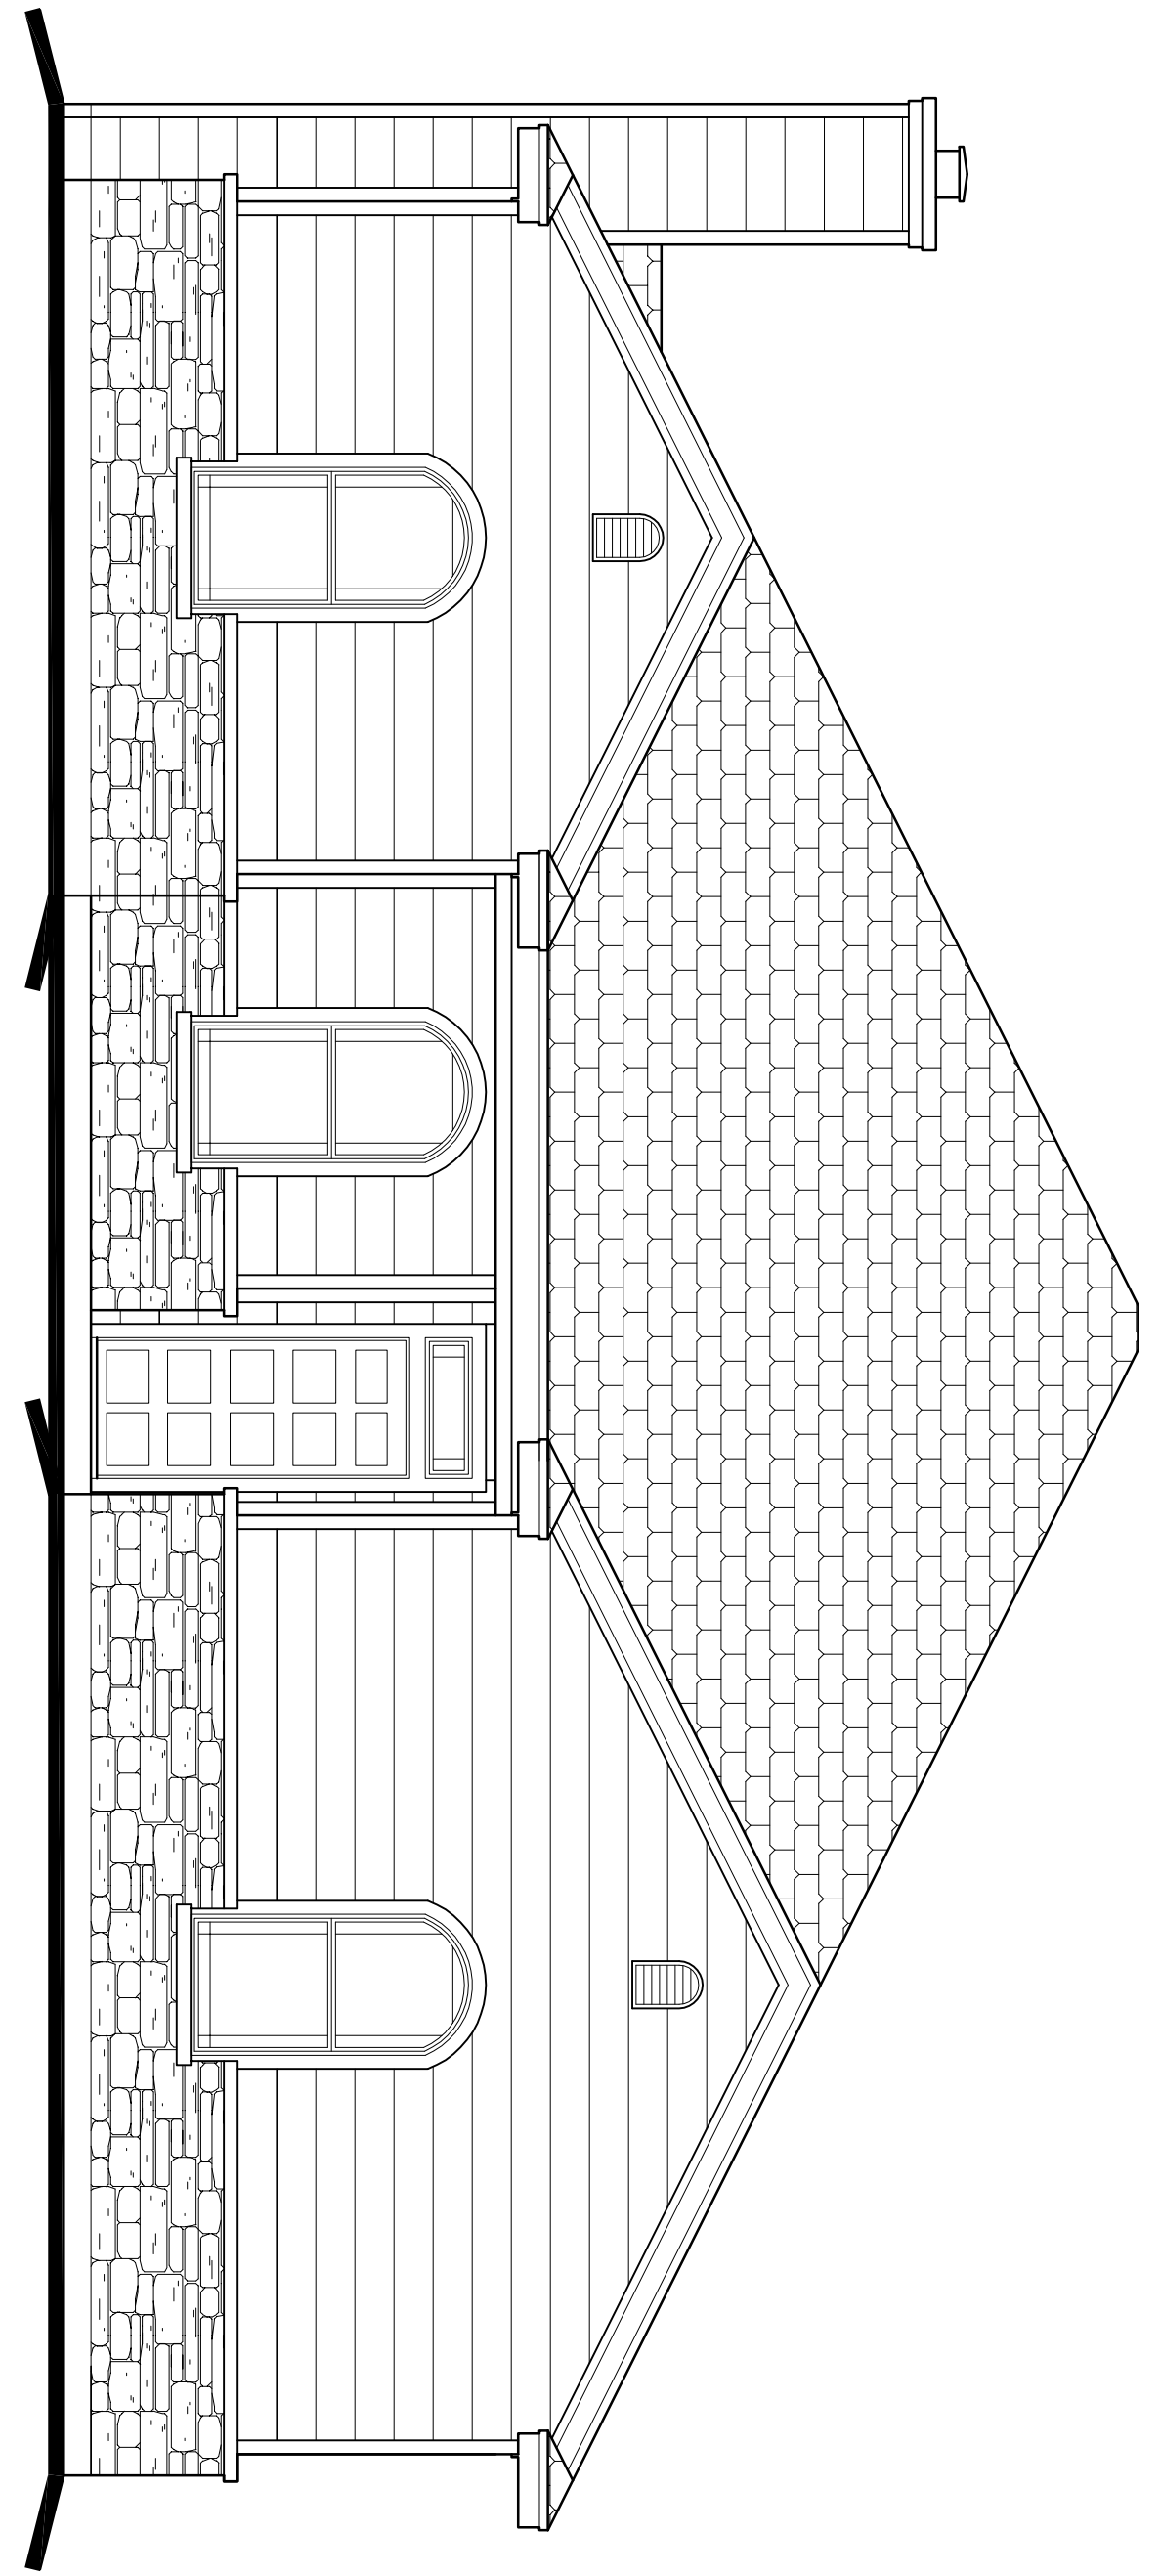

87 Loop 150 W.
Bastrop, TX 78602
PHONE: (512) 589.3523
www.acadianhomestexas.com

ACADIAN HOMES
WE HAVE A PASSION FOR QUALITY, AFFORDABLE, ENERGY-EFFICIENT TEXAS CUSTOM HOMES

THE CATALINA

1650 sq. ft.

PROJECT NO: 303
DRAWN BY: RP
DATE: 03/06/2013
This set of plans showing site placement, design and detailing concepts are intended for informational purposes only. They are not to be used for construction without the consent of the architect or designer. PD&D.



896 SAINT DELIGHT RD., PAIGE, TX 78659
PHONE: (512) 507-4027 WWW.PD-D.COM