

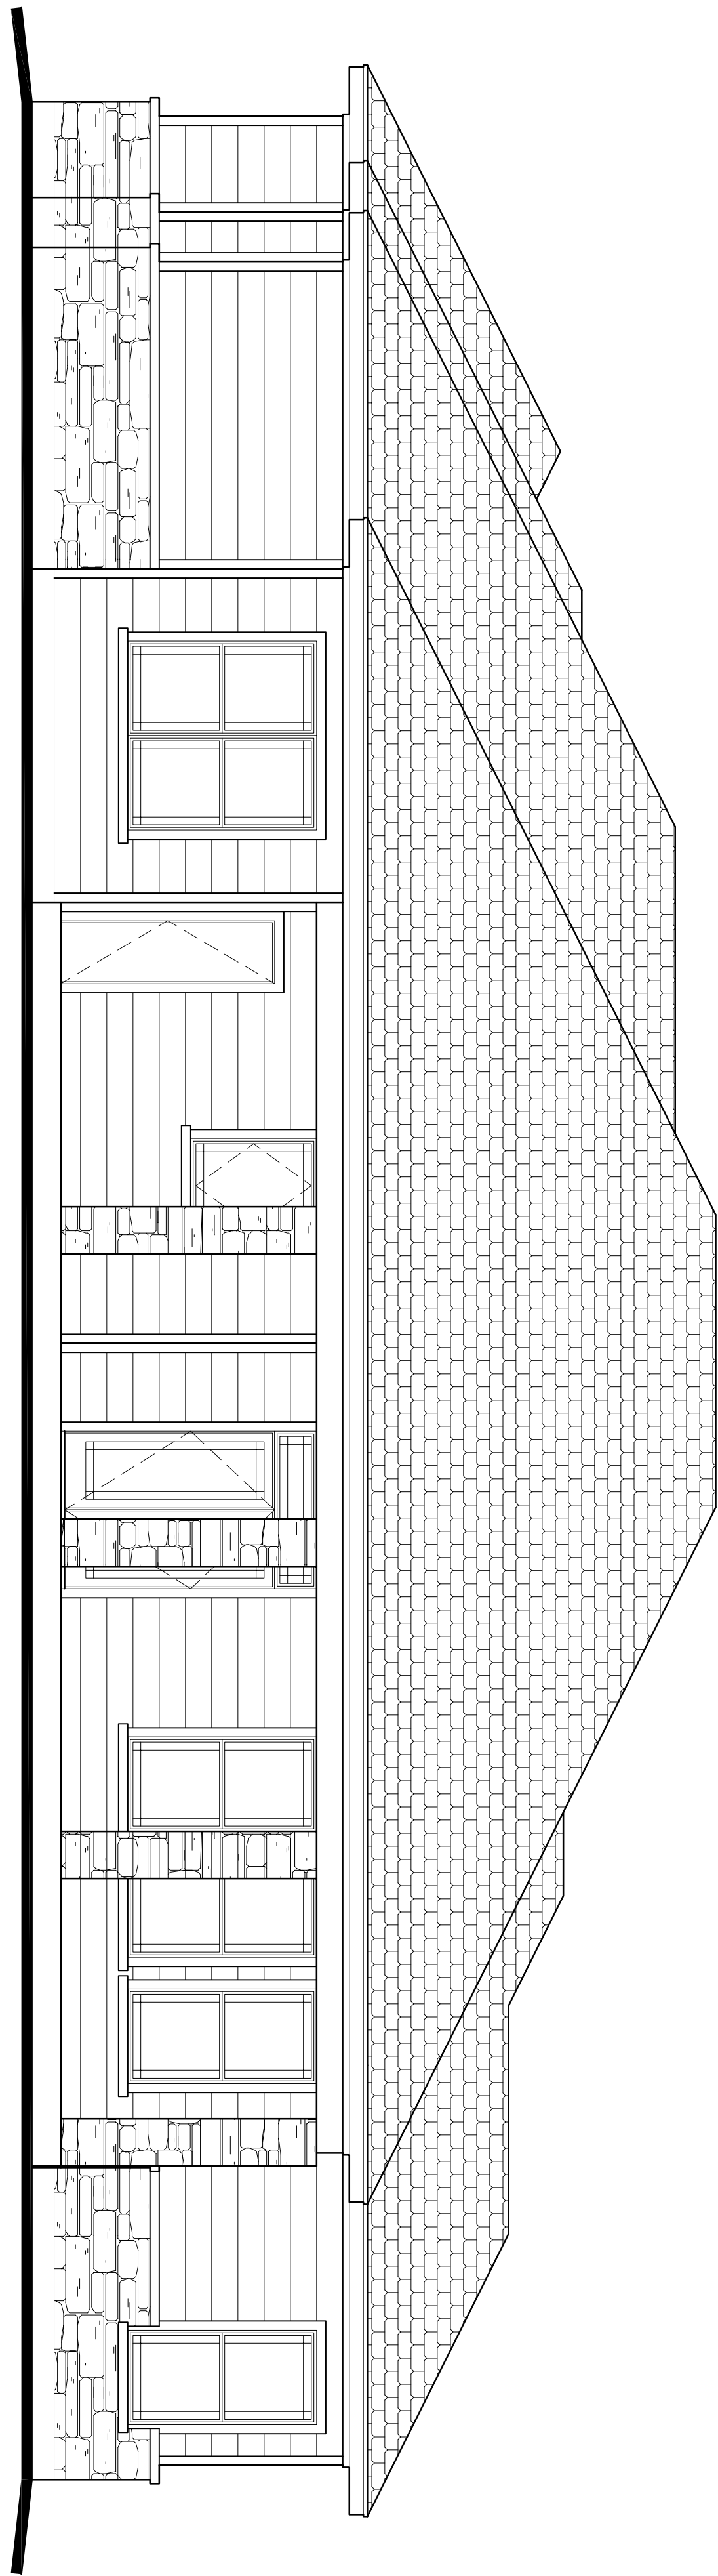


BACK ELEVATION

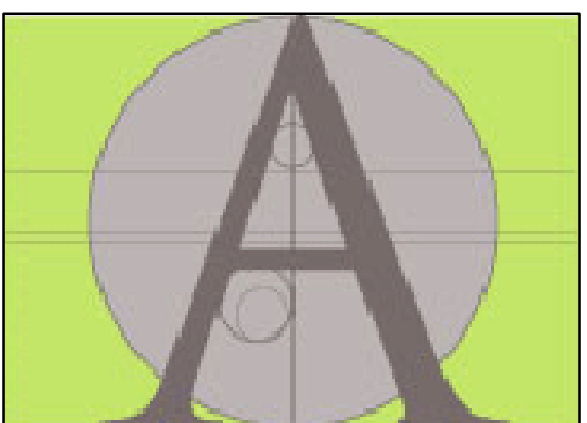

FRONT ELEVATION

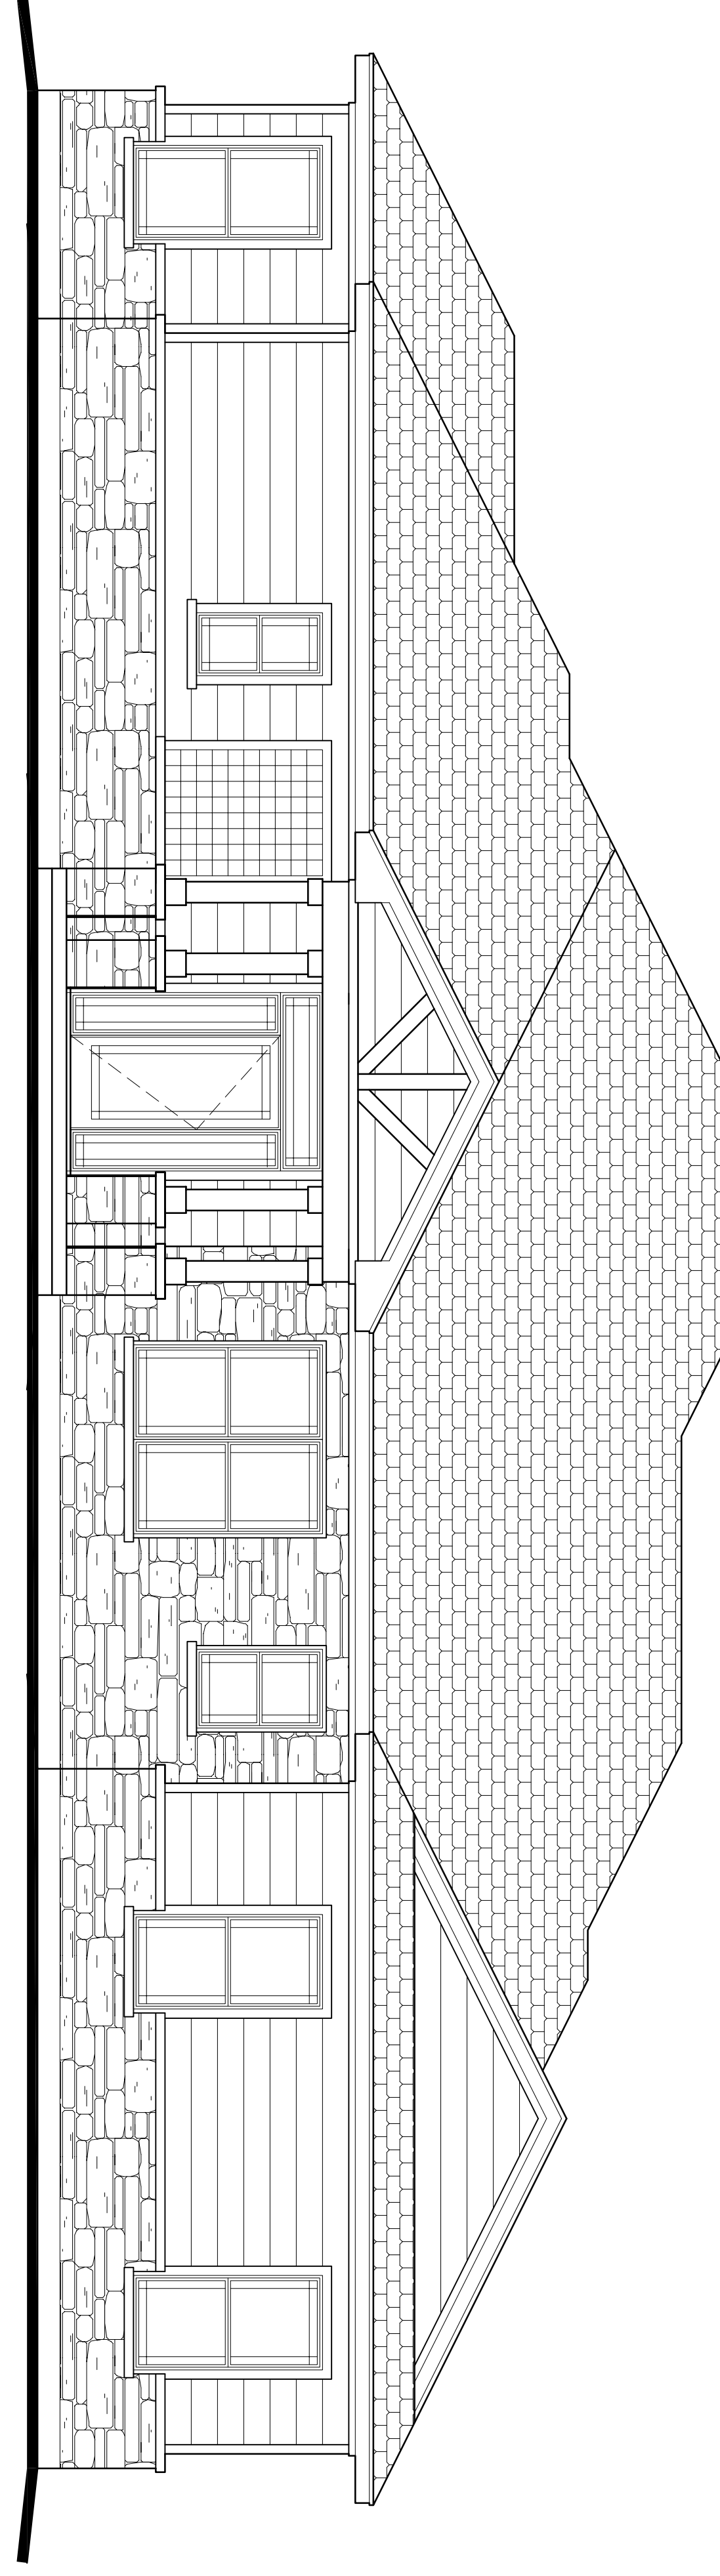

87 Loop 150 W.
 Bastrop, TX 78602
 PHONE: (512) 589.3523
 www.acadianhomestexas.com

ACADIAN HOMES
 WE HAVE A PASSION FOR QUALITY, AFFORDABLE, ENERGY-EFFICIENT TEXAS CUSTOM HOMES

THE DOGWOOD

2086 sq. ft.

PROJECT NO: 304
 DRAWN BY: RP
 DATE: 04/14/2014
This plan is being shown with the structural design and plumbing concepts as a guide only. It is not intended to be used for construction without the approval of the local building department.



896 SAINT DELIGHT RD., PAIGE, TX 78659
 PHONE: (512) 507-4027 WWW.PD-D.COM