

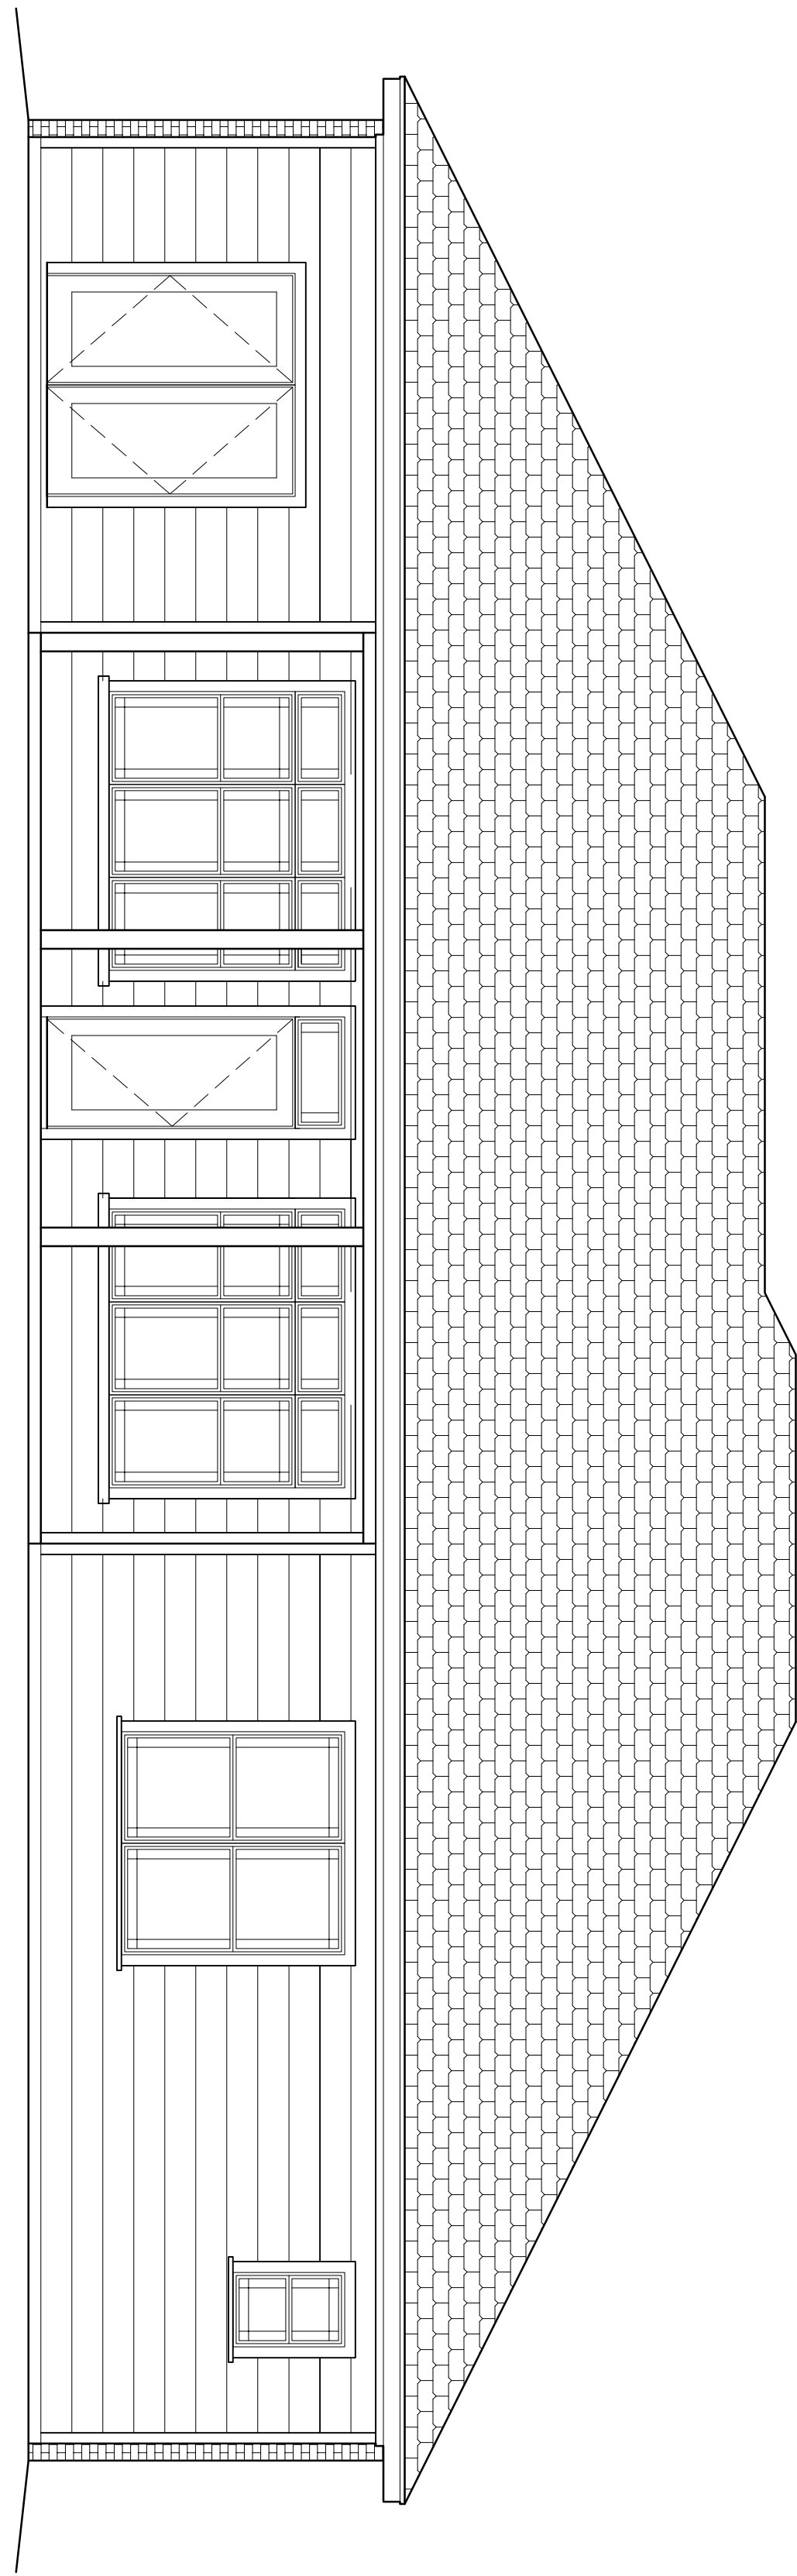


BACK ELEVATION

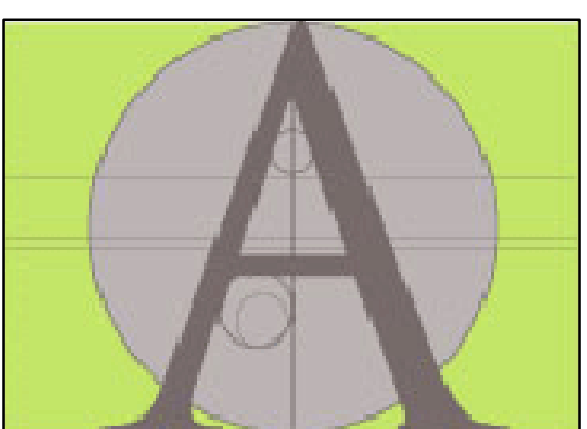

FRONT ELEVATION

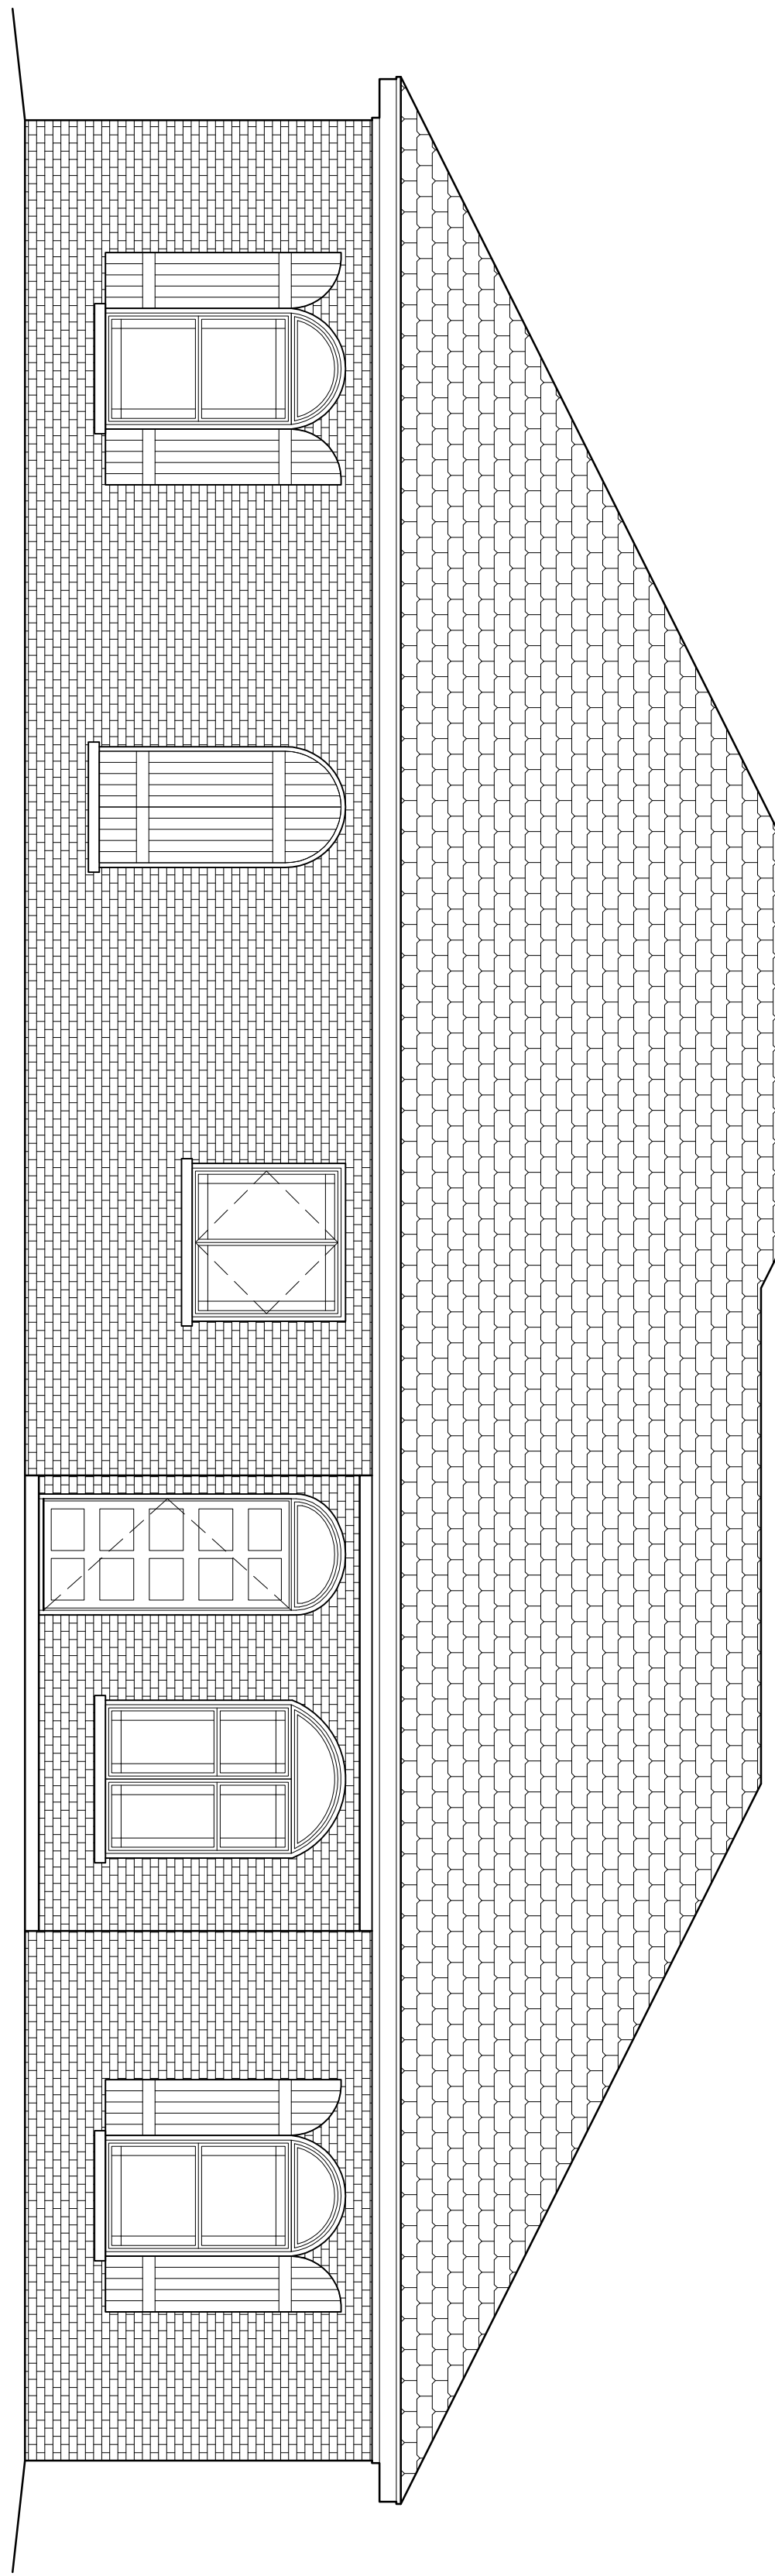

87 Loop 150 W.
 Bastrop, TX 78602
 PHONE: (512) 589.3523
 www.acadianhomestexas.com

ACADIAN HOMES
 WE HAVE A PASSION FOR QUALITY, AFFORDABLE, ENERGY-EFFICIENT TEXAS CUSTOM HOMES

THE MADISON

1497 sq. ft.

PROJECT NO: 512
 DRAWN BY: RP
 DATE: 11/29/2012
This set of plans showing site placement, design and framing concepts are intended to be used as a guide only. All construction shall be in accordance with the approved building code and all other applicable codes and regulations. PD&D is not responsible for any errors or omissions in these drawings.



896 SAINT DELIGHT RD., PAIGE, TX 78659
 PHONE: (512) 507-4027 WWW.PD-D.COM