

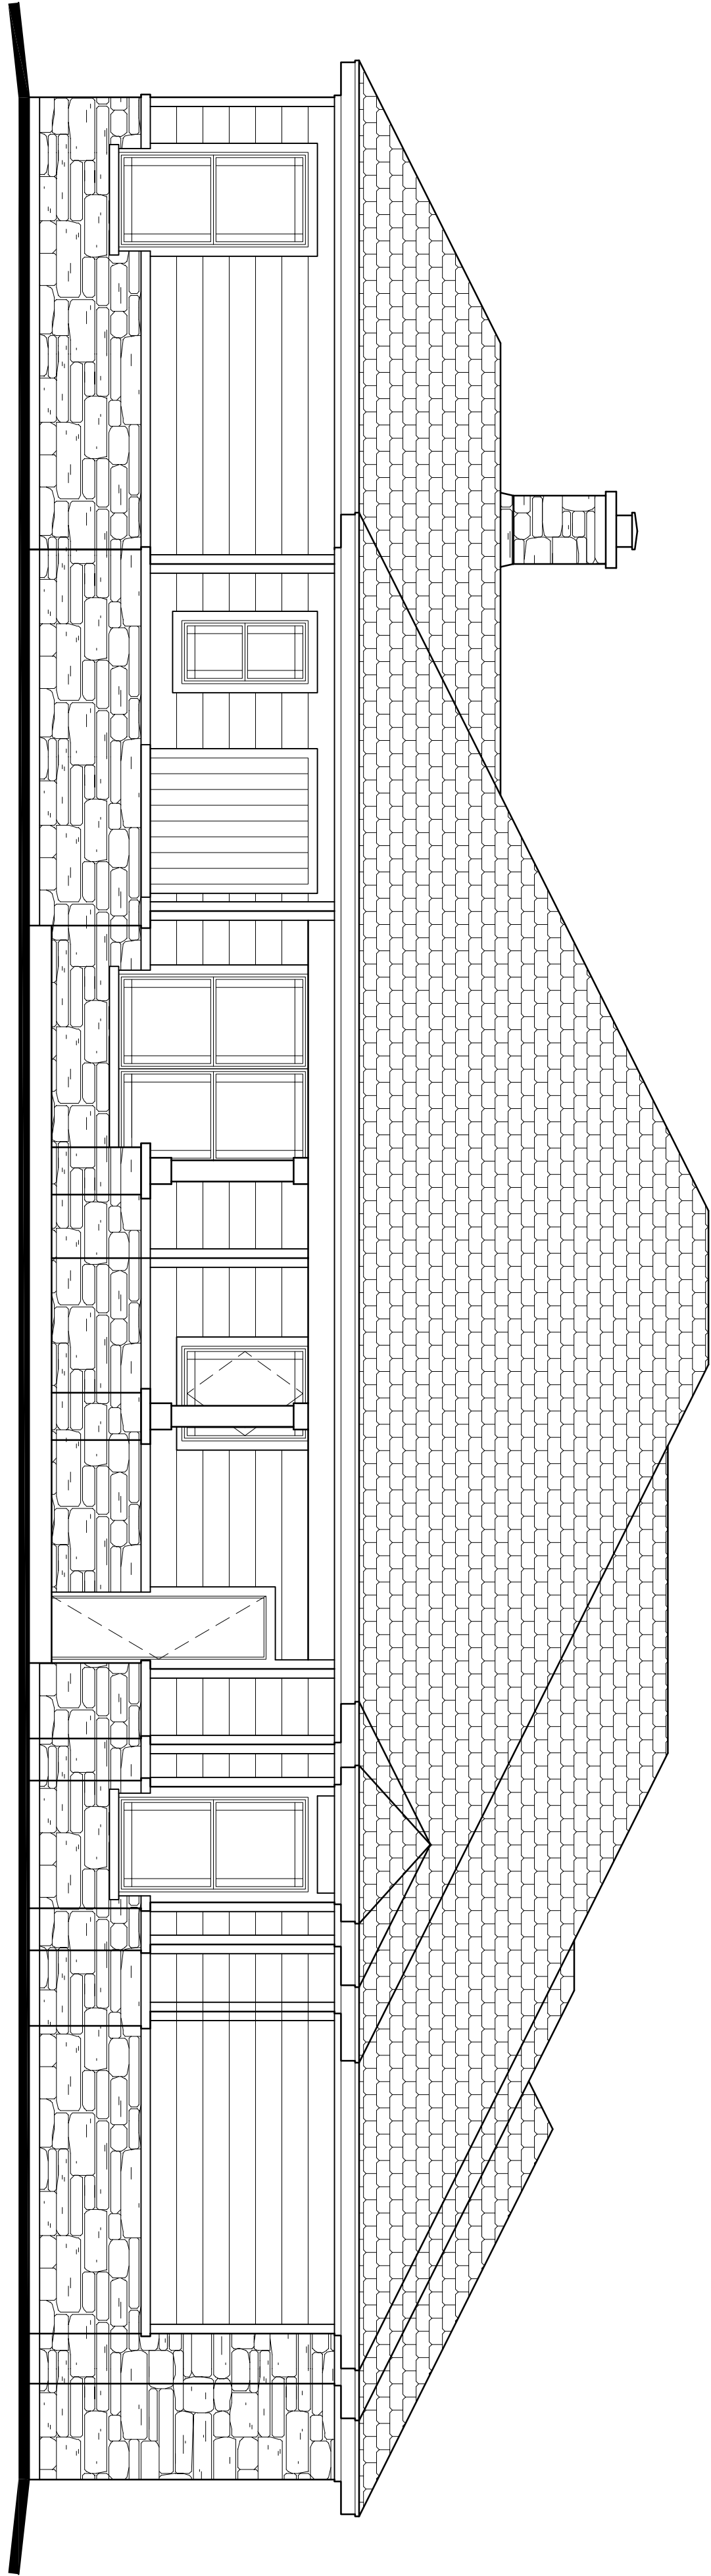


BACK ELEVATION

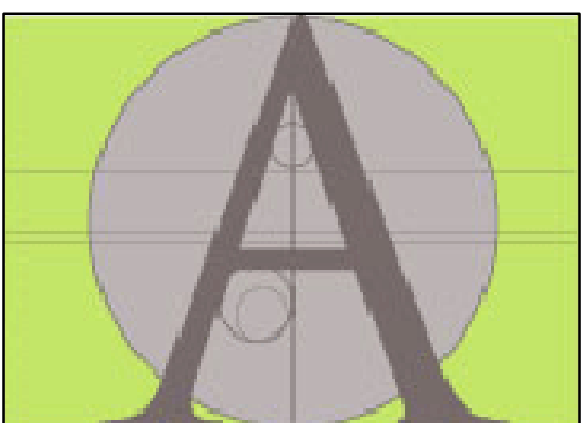

FRONT ELEVATION

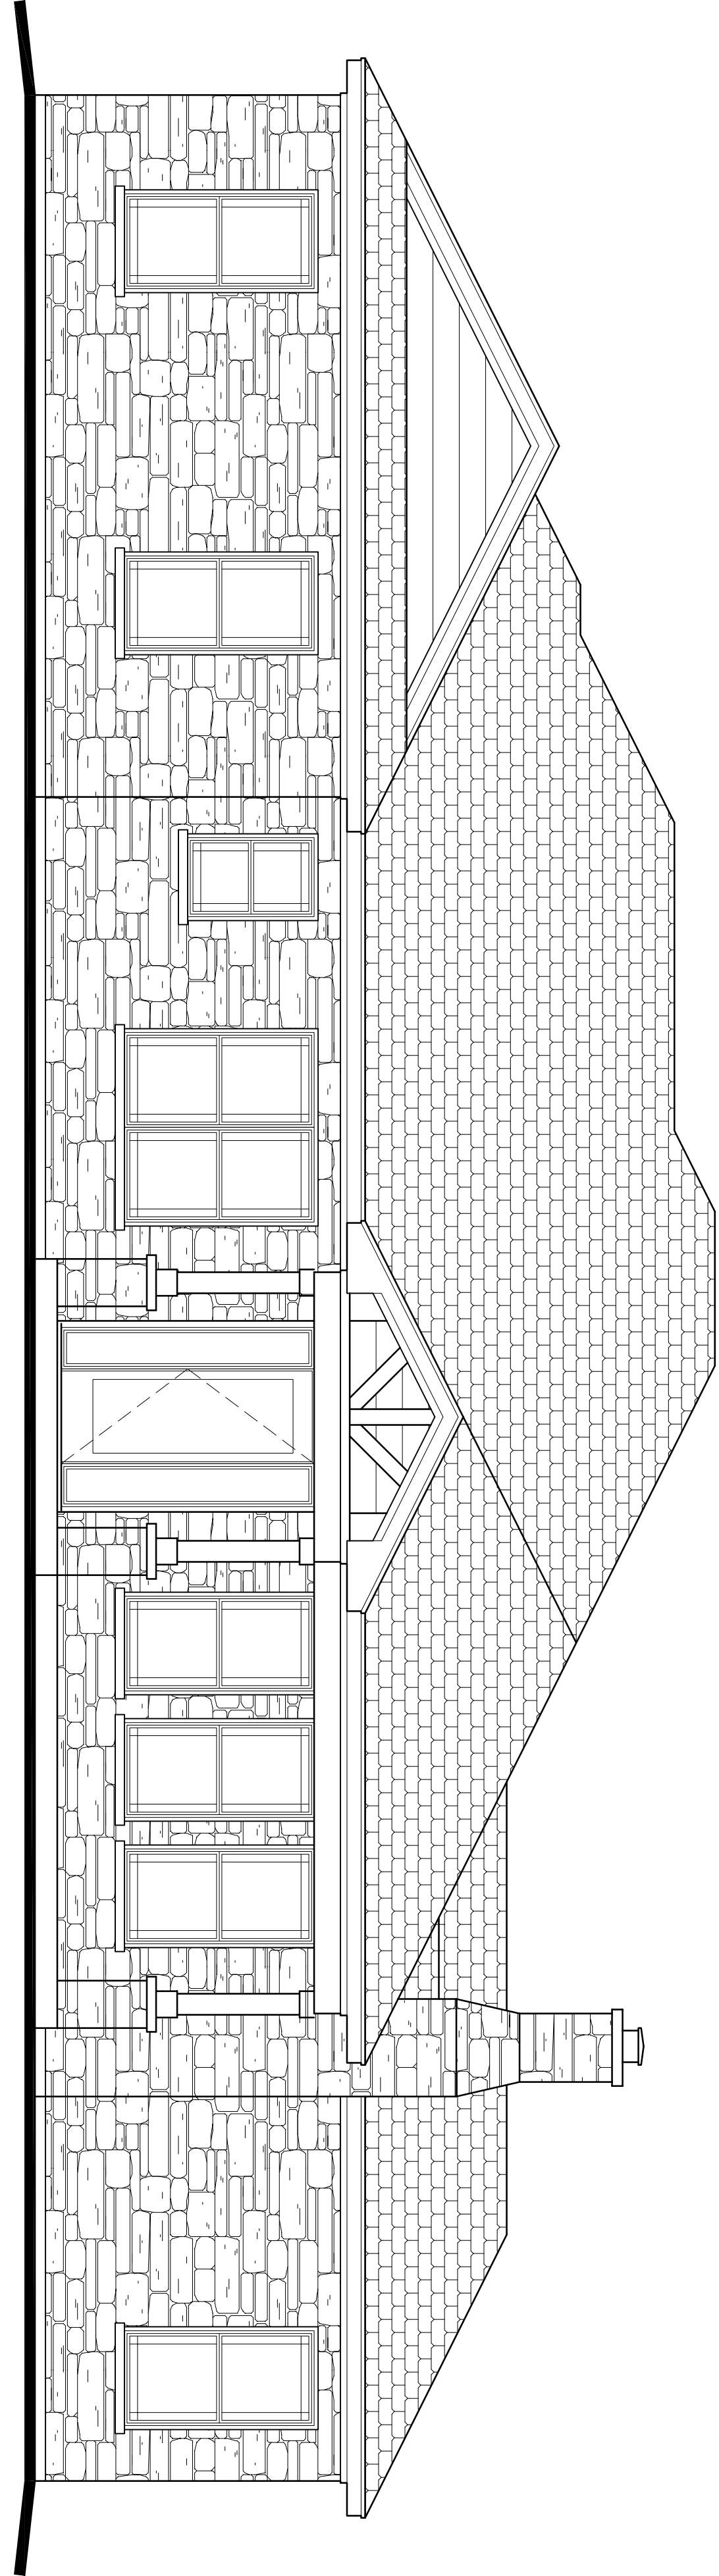

87 Loop 150 W.
Bastrop, TX 78602
PHONE: (512) 589.3523
www.acadianhomestexas.com

ACADIAN HOMES
WE HAVE A PASSION FOR QUALITY, AFFORDABLE, ENERGY-EFFICIENT TEXAS CUSTOM HOMES

THE MONARCH

1989 sq. ft.

PROJECT NO: 3012
DRAWN BY: RP
DATE: 08/23/2012
These plans being with the statement design and drawing contents are
intended to be used in accordance with the contract documents and are
not to be construed as a contract or warranty of any kind.



896 SAINT DELIGHT RD., PAIGE, TX 78659
PHONE: (512) 507-4027 WWW.PD-D.COM