



BACK ELEVATION

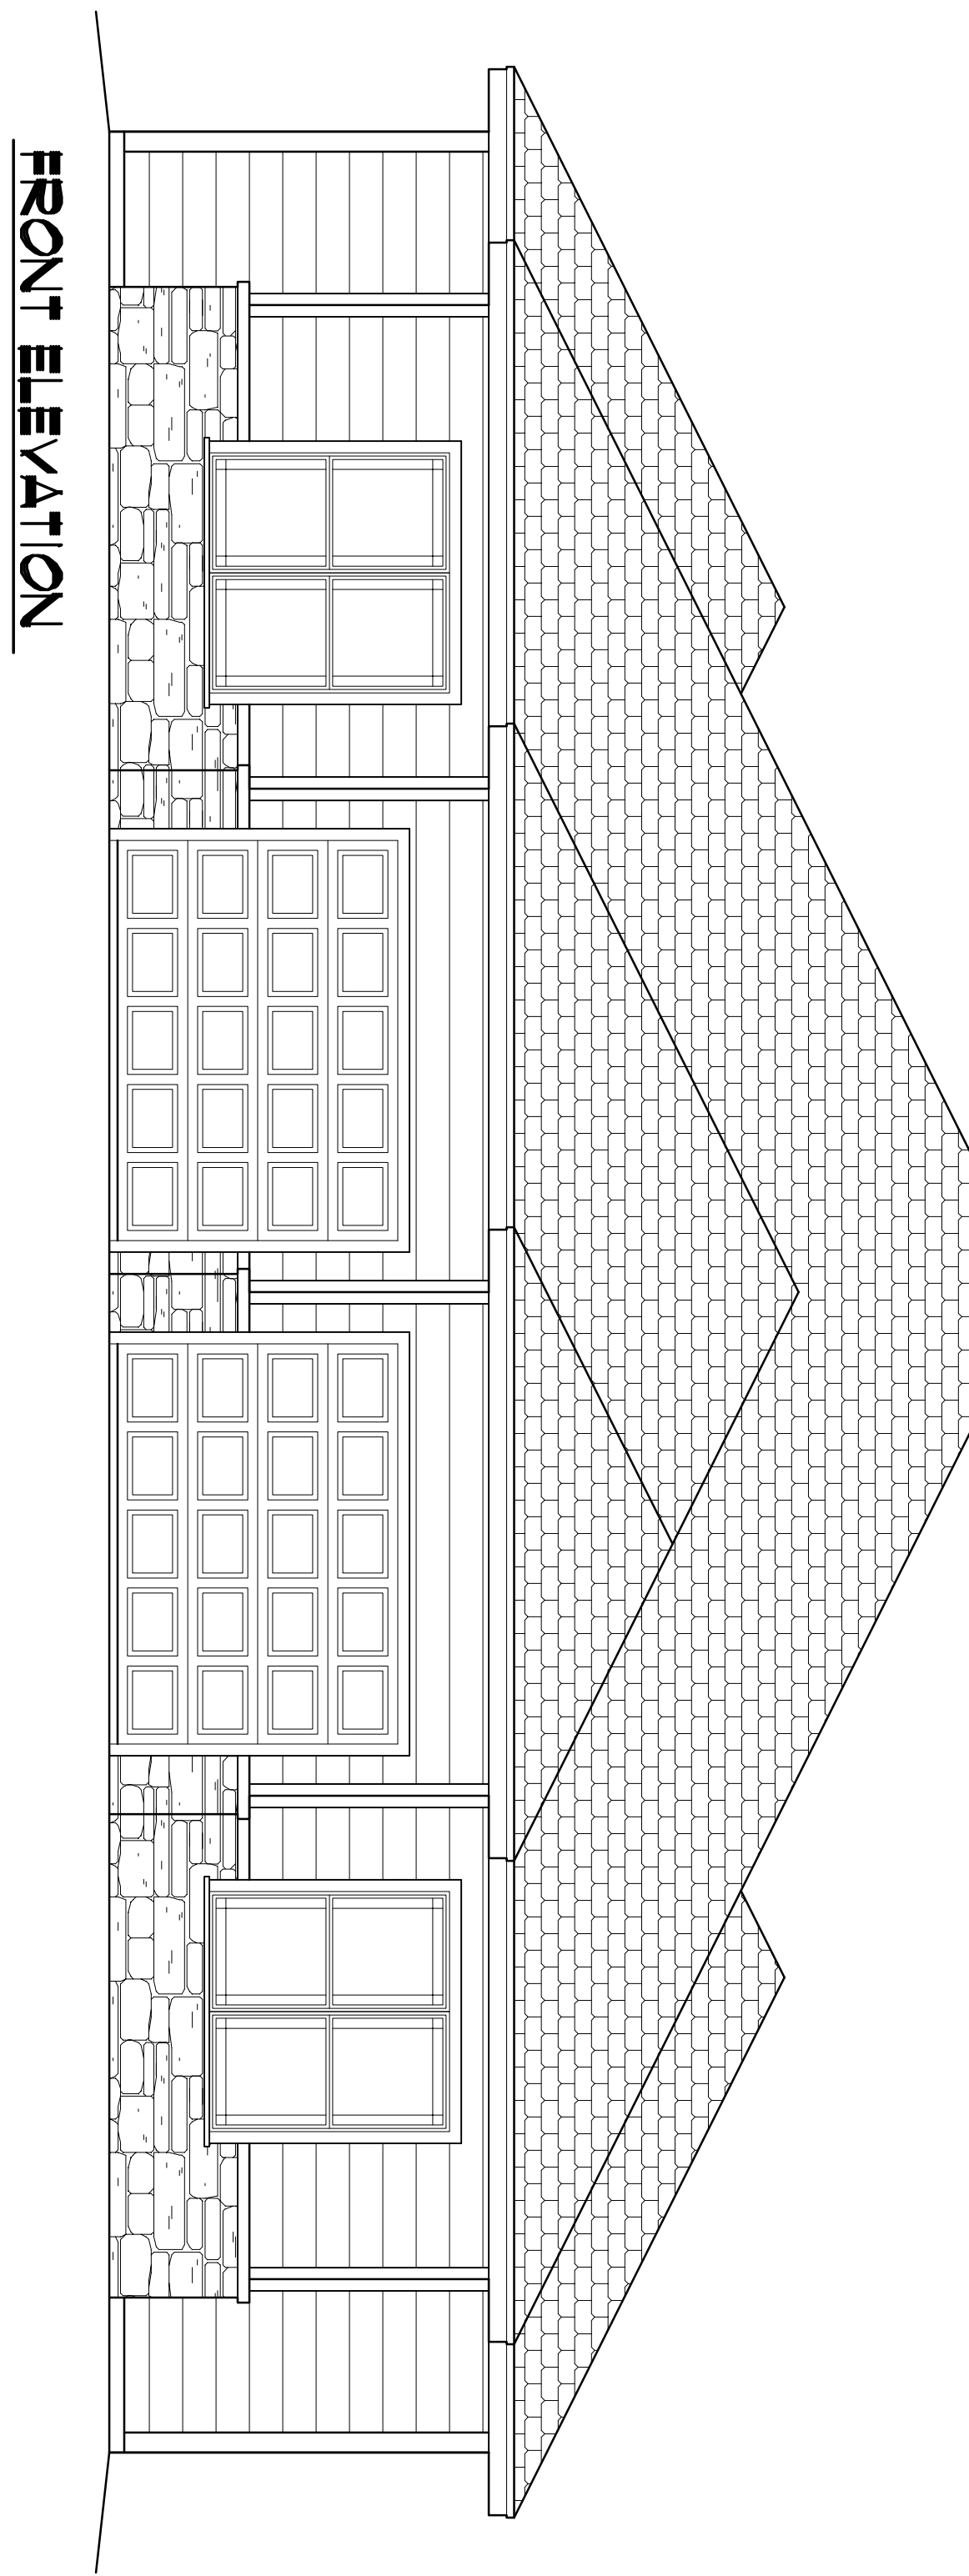

FRONT ELEVATION

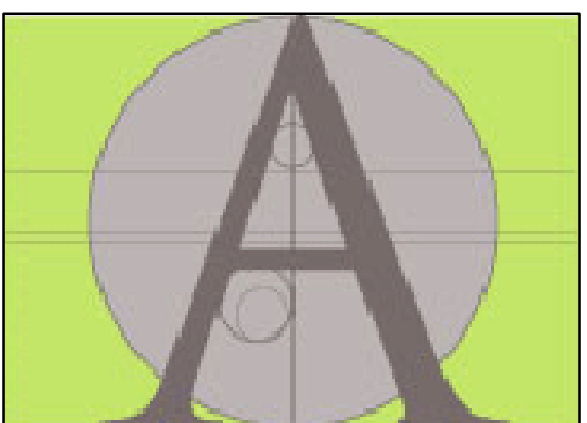

87 Loop 150 W.
 Bastrop, TX 78602
 PHONE: (512) 589.3523
 www.acadianhomestexas.com

ACADIAN HOMES
 WE HAVE A PASSION FOR QUALITY, AFFORDABLE, ENERGY-EFFICIENT TEXAS CUSTOM HOMES

THE RIVERDALE

2,468 ft.

PROJECT NO: 4911
 DRAWN BY: RP
 DATE: 12/07/2011
This plan is being shown with the structural design and framing concepts as a guide only. It is not intended to be used for construction without the approval of the local building department. PD&D is not responsible for any errors or omissions in this plan.



896 SAINT DELIGHT RD., PAIGE, TX 78659
 PHONE: (512) 507-4027 WWW.PD-D.COM