

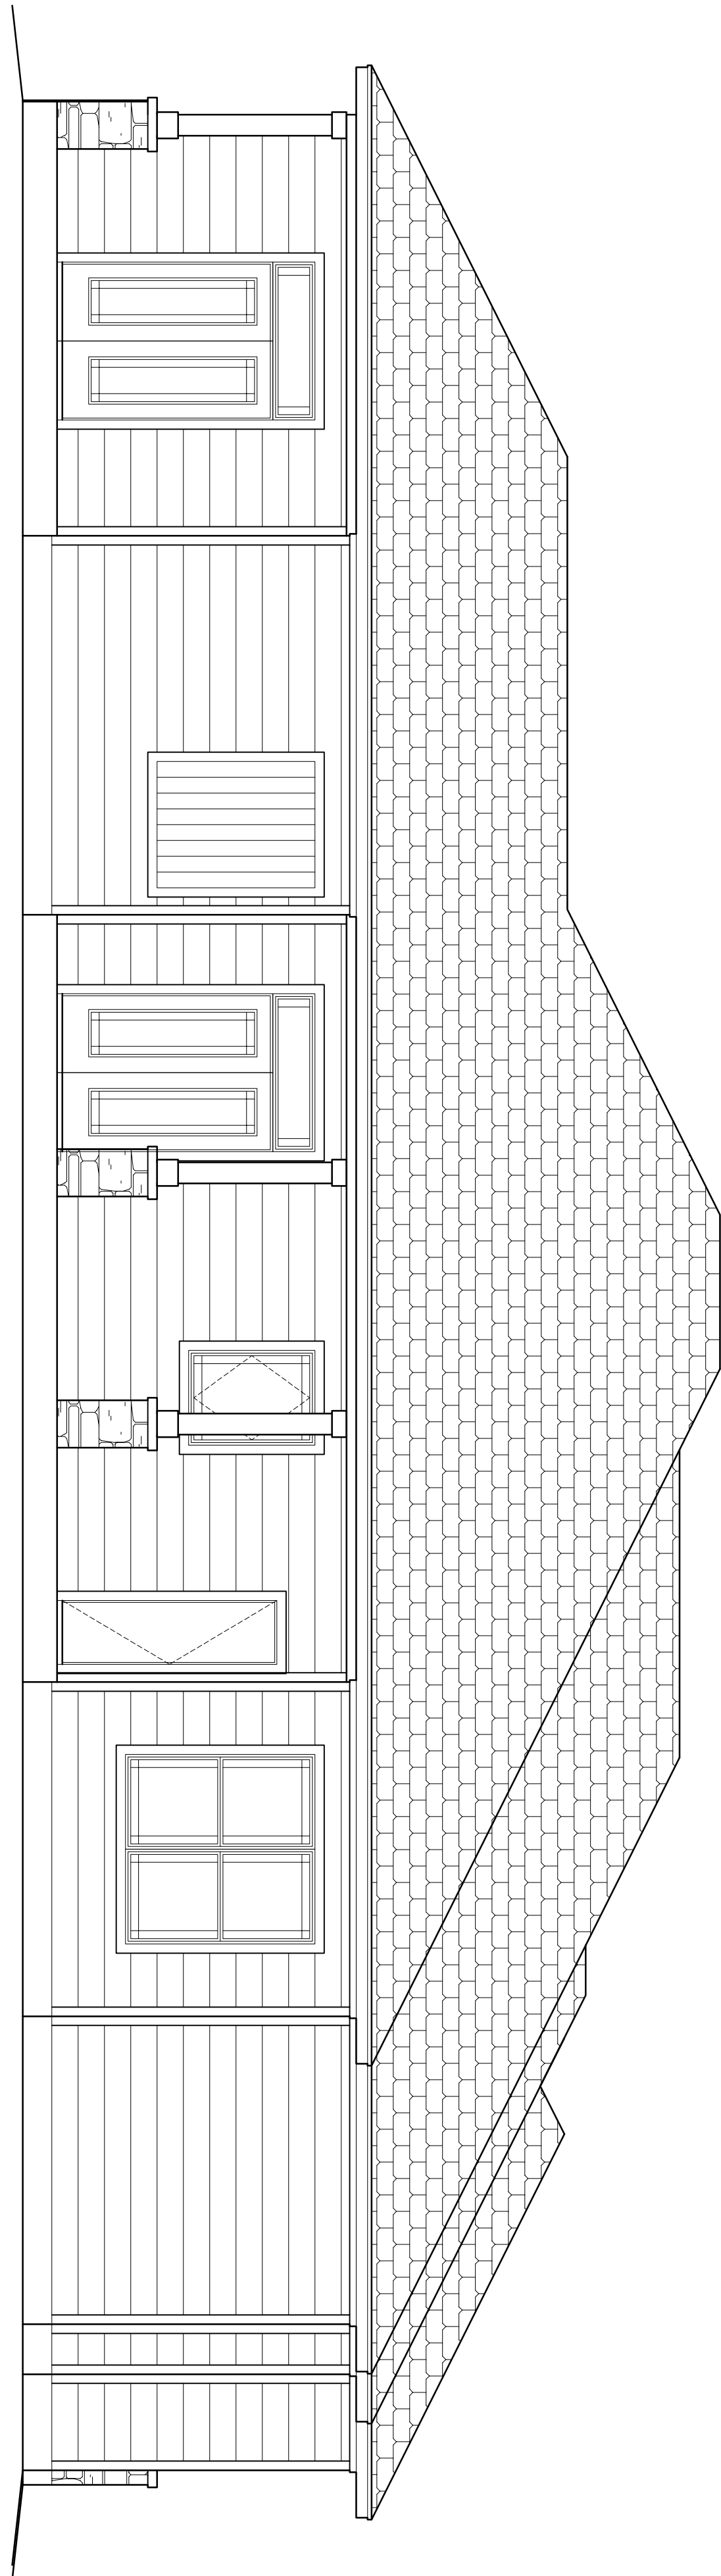


BACK ELEVATION

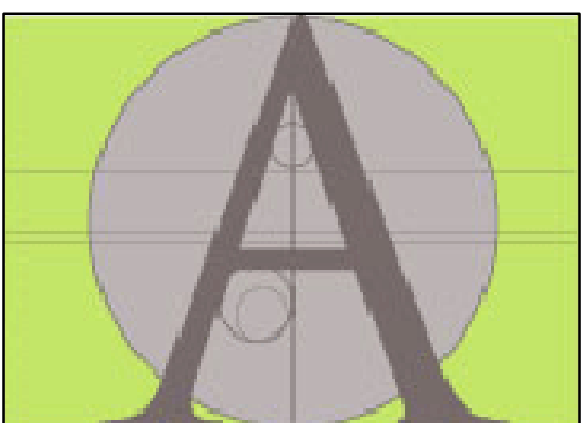

FRONT ELEVATION

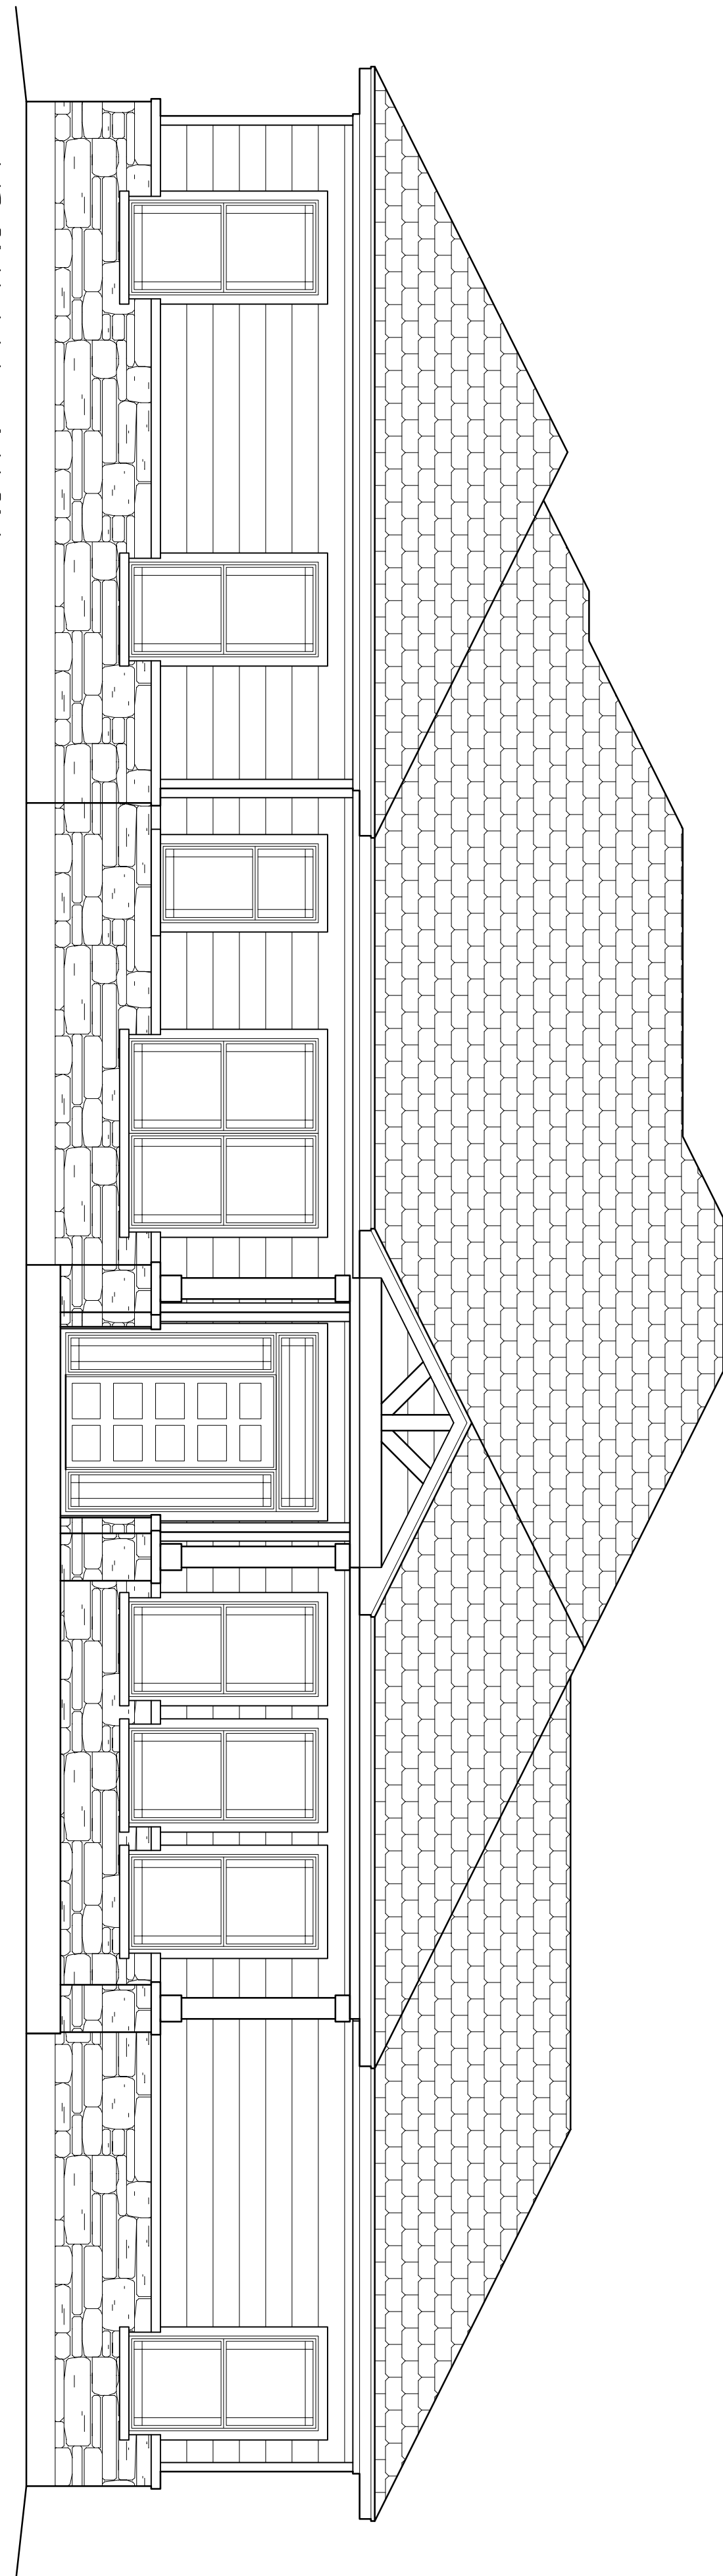

87 Loop 150 W.
Bastrop, TX 78602
PHONE: (512) 589.3523
www.acadianhomestexas.com

ACADIAN HOMES
WE HAVE A PASSION FOR QUALITY, AFFORDABLE, ENERGY-EFFICIENT TEXAS CUSTOM HOMES

THE SANTA FE

1994 sq. ft.

PROJECT NO: 214
DRAWN BY: RP
DATE: 01/5/2014



896 SAINT DELIGHT RD., PAIGE, TX 78659
PHONE: (512) 507-4027 WWW.PD-D.COM