

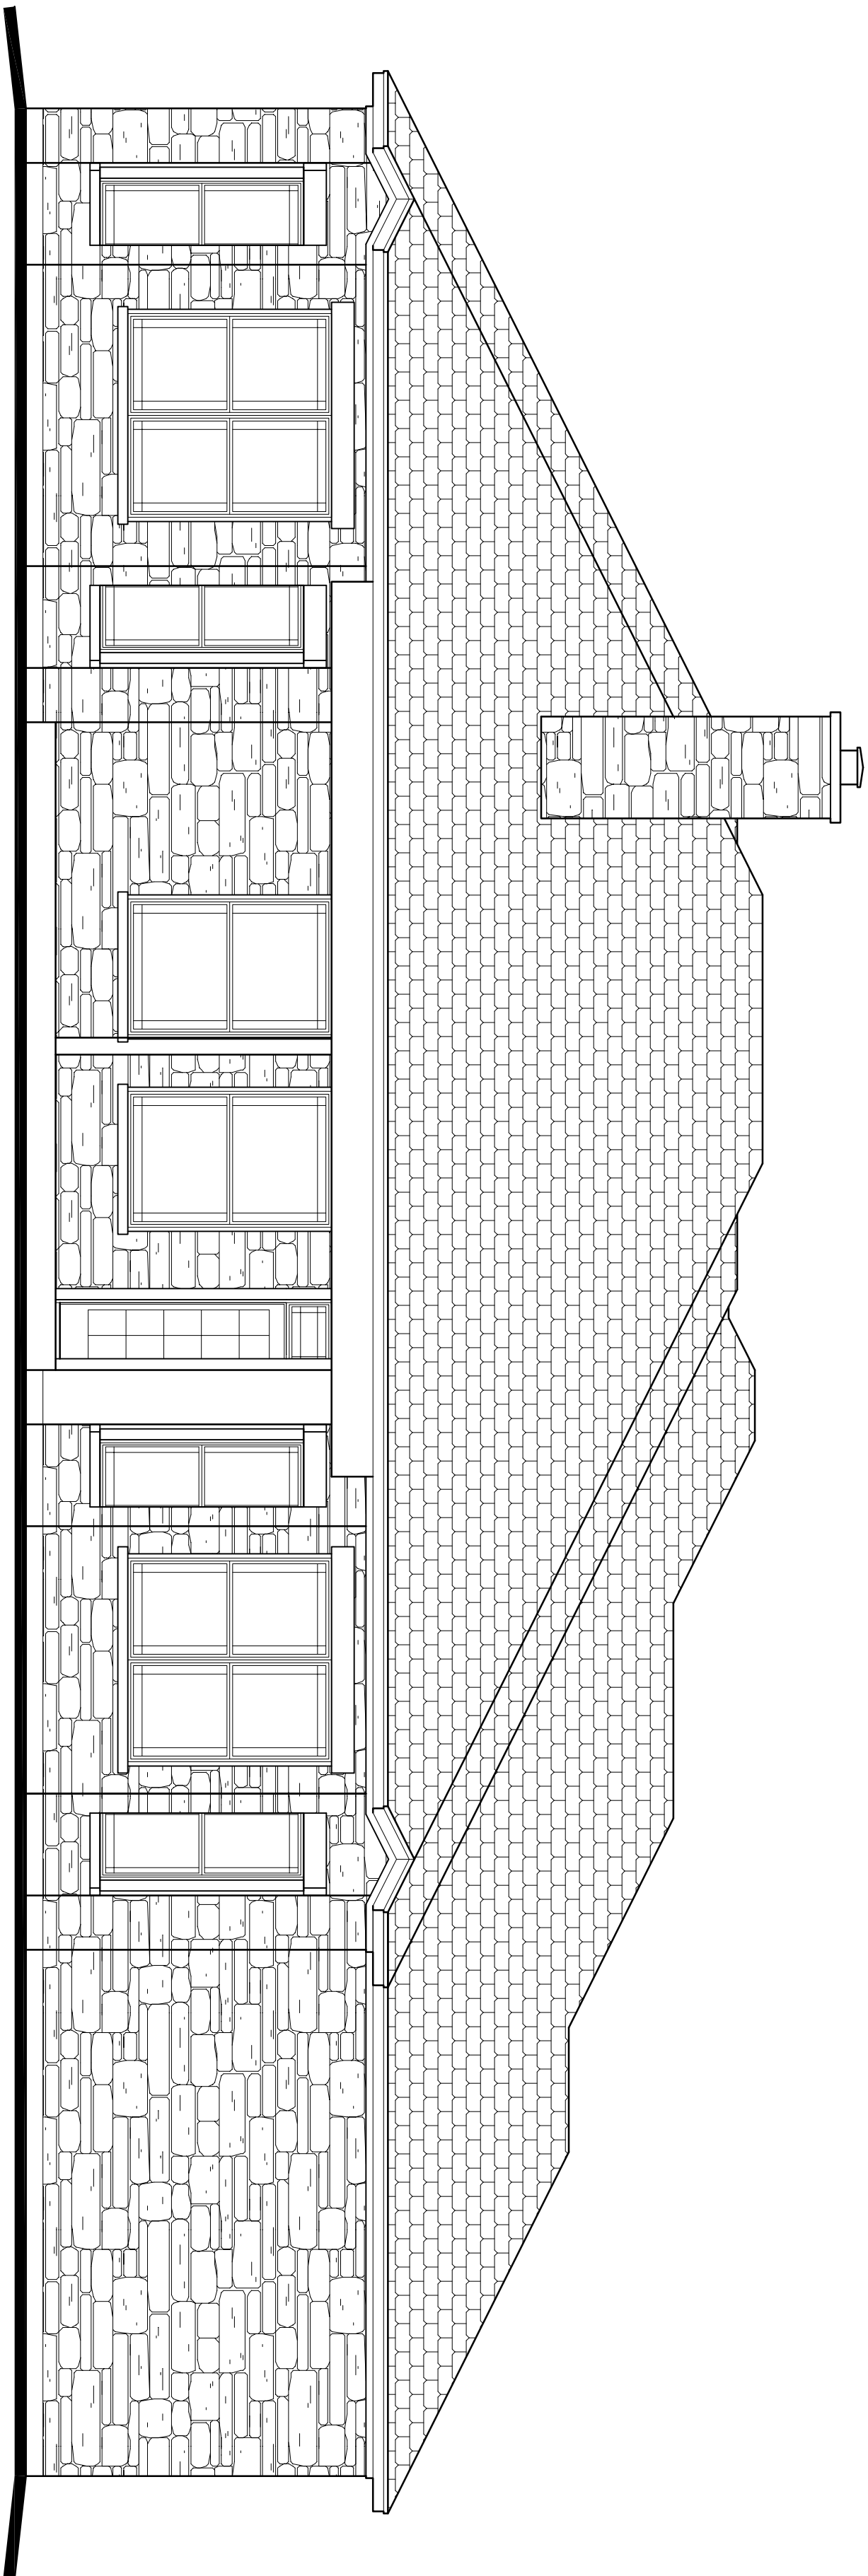


BACK ELEVATION

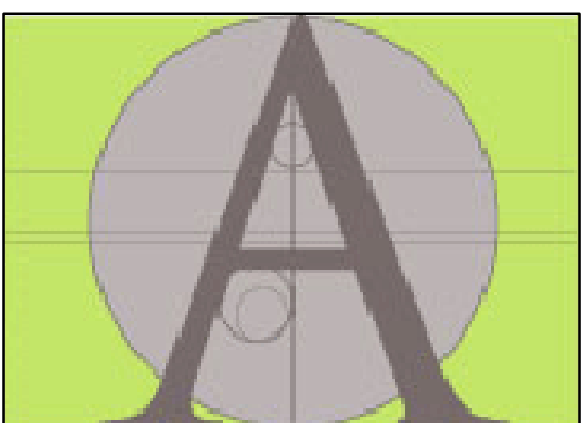

FRONT ELEVATION

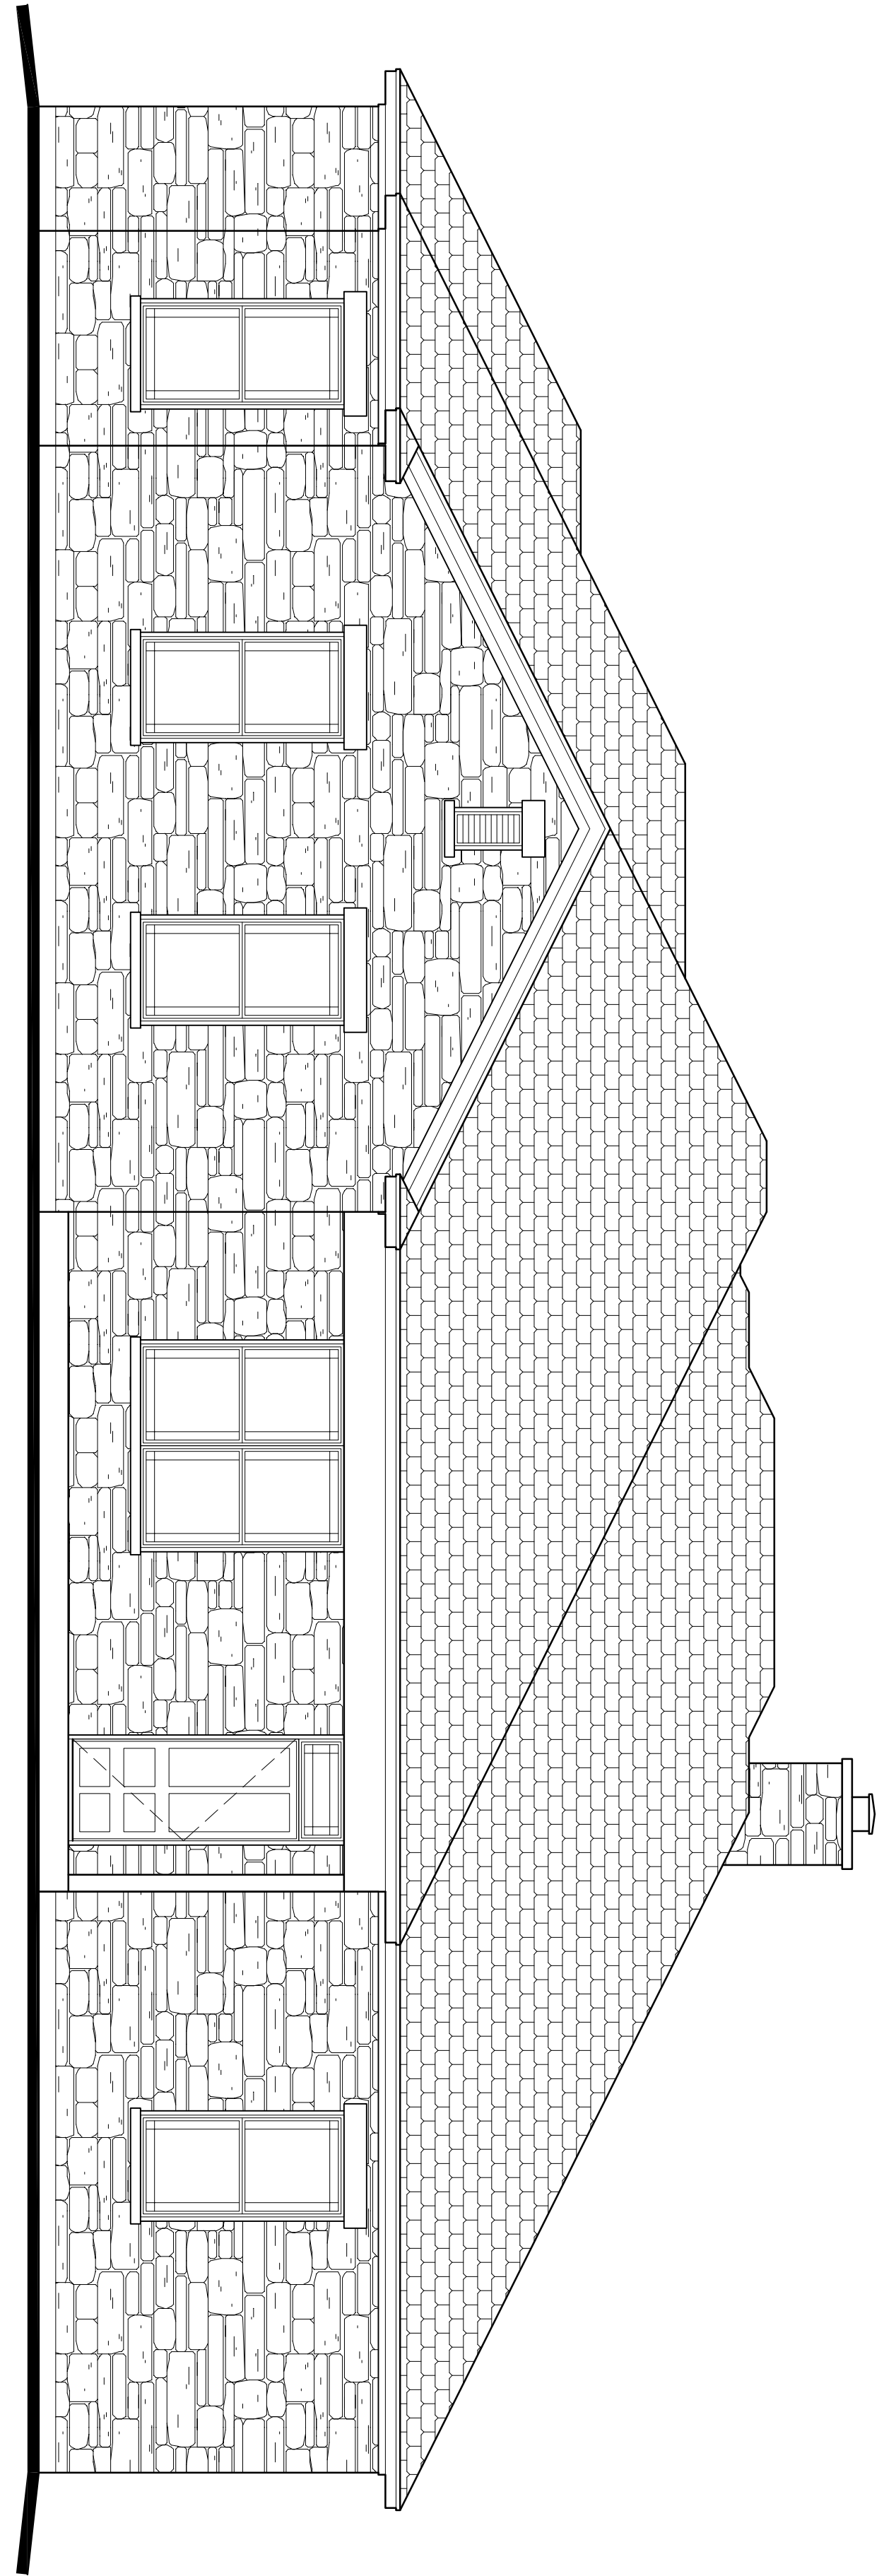

87 Loop 150 W.
 Bastrop, TX 78602
 PHONE: (512) 589.3523
 www.acadianhomestexas.com

ACADIAN HOMES
 WE HAVE A PASSION FOR QUALITY, AFFORDABLE, ENERGY-EFFICIENT TEXAS CUSTOM HOMES

THE TRINITY
 2176 sq. ft.

PROJECT NO: 214
 DRAWN BY: RP
 DATE: 01/21/2014
These plans being with the statement design and drawings created are intended to be used as a guide only. The contractor is responsible for all details unless otherwise noted on the drawings. © PD&D



896 SAINT DELIGHT RD., PAIGE, TX 78659
 PHONE: (512) 507-4027 WWW.PD-D.COM