

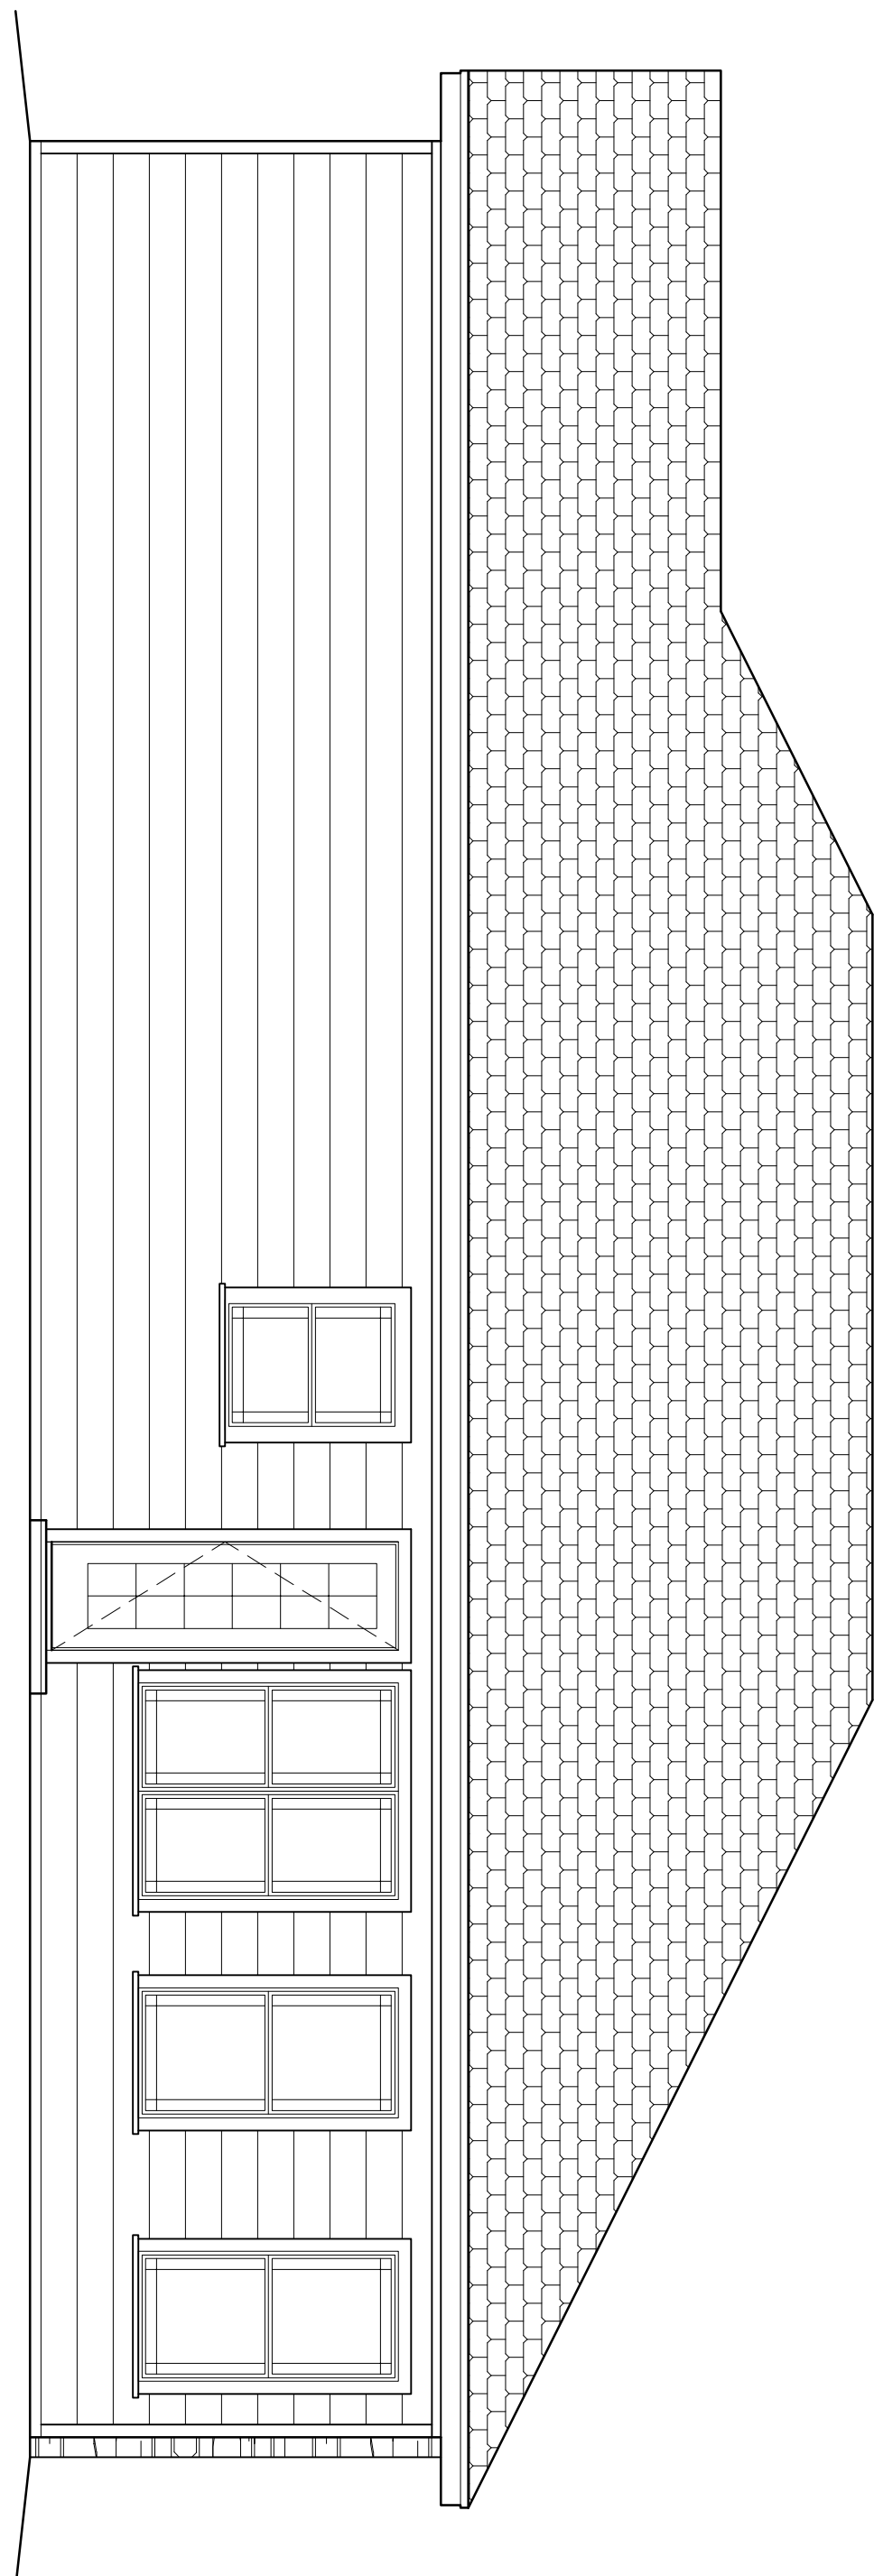


BACK ELEVATION

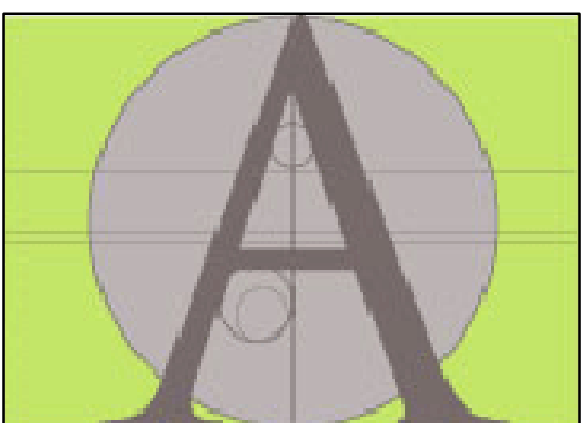

FRONT ELEVATION

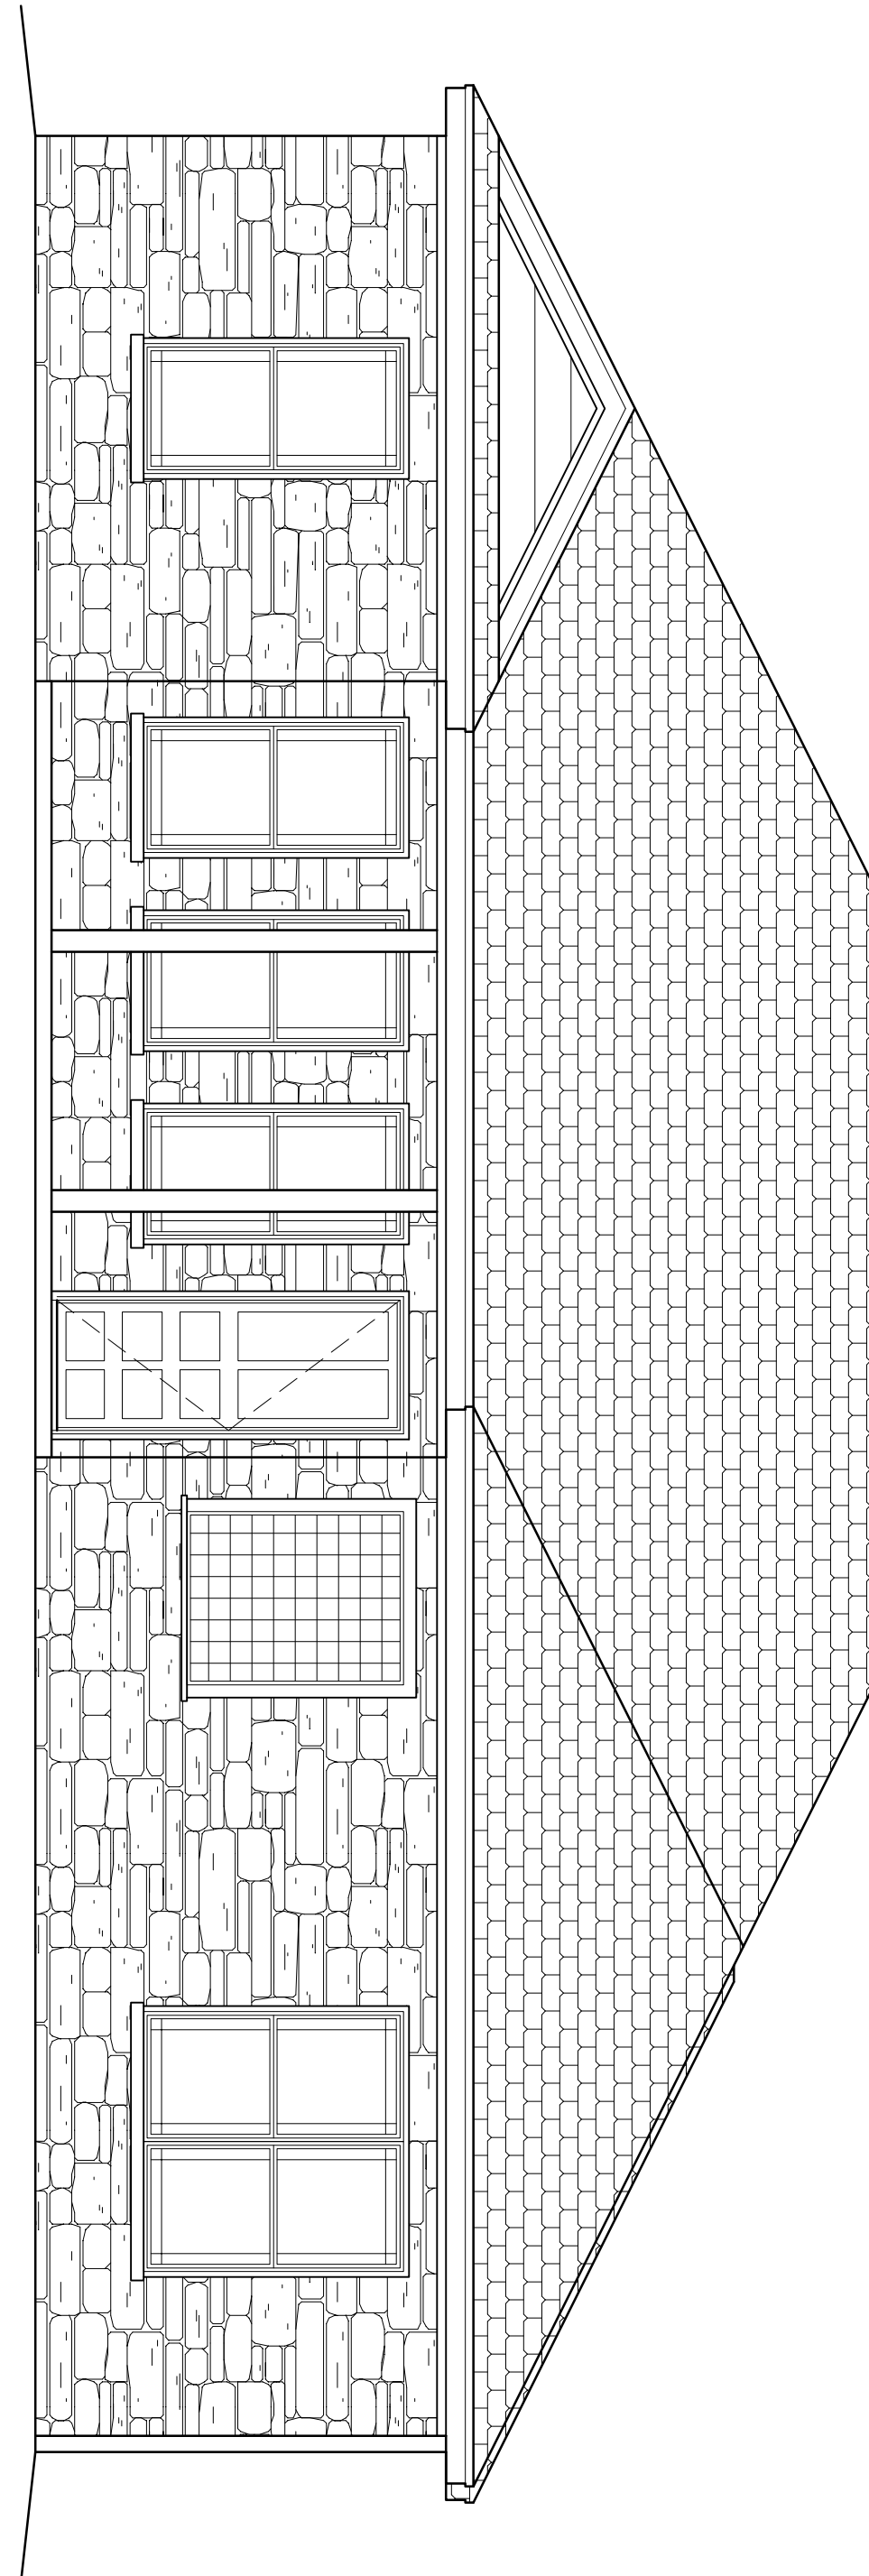

87 Loop 150 W.  
 Bastrop, TX 78602  
 PHONE: (512) 589.3523  
 www.acadianhomestexas.com

**ACADIAN HOMES**  
 WE HAVE A PASSION FOR QUALITY, AFFORDABLE, ENERGY-EFFICIENT TEXAS CUSTOM HOMES

# THE WHITNEY

1483 sq. ft.

PROJECT NO: 2415  
 DRAWN BY: RP  
 DATE: 01/30/2013  
This set of plans is being sold with the architectural design and planning services and is not to be used for construction without the consent of the architect or designer. PD&D



896 SAINT DELIGHT RD., PAIGE, TX 78659  
 PHONE: (512) 507-4027 WWW.PD-D.COM