


**FLOOR PLAN**

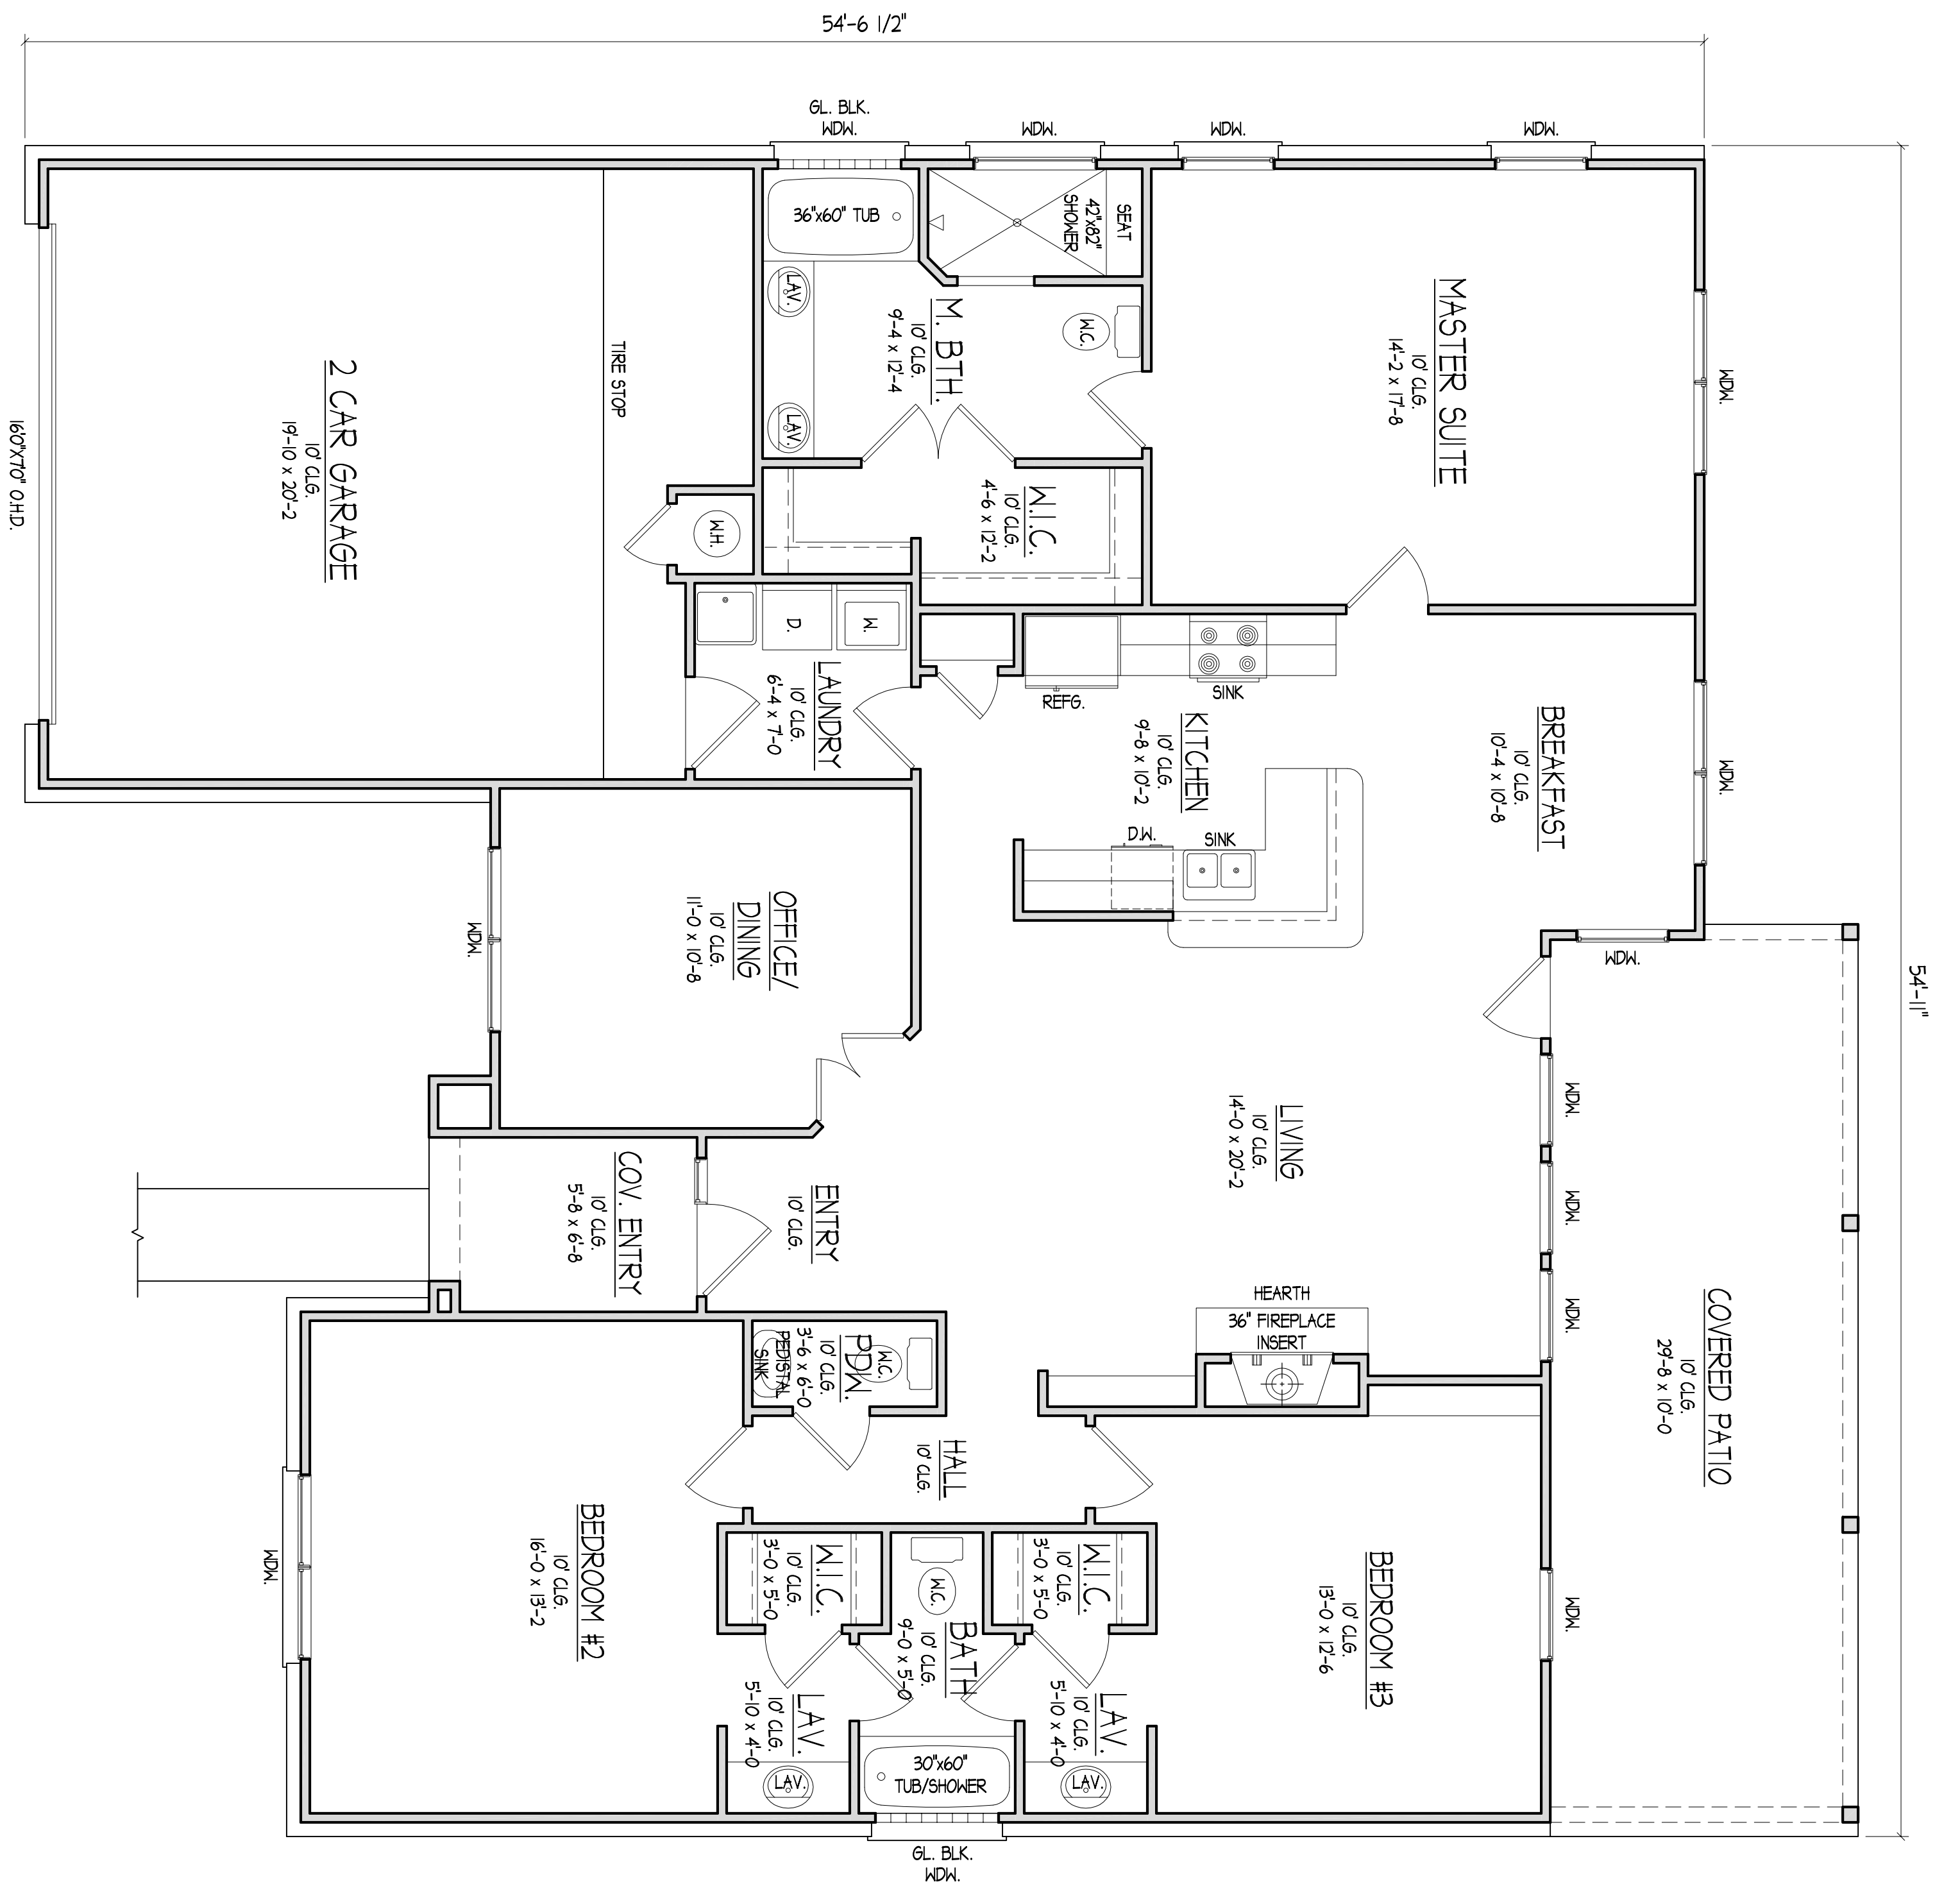


BUILDING AREA DATA:	
HEATED/ COOLED:	1900 SQ. FT.
FRONT COVERED ENTRY:	59 SQ. FT.
REAR COVERED PATIO:	294 SQ. FT.
GARAGE:	446 SQ. FT.
TOTAL COVERED/ UNCOVERED FLOOR AREA:	2695 SQ. FT.



896 SAINT DELIGHT RD., PAIGE, TX 78659  
PHONE: (512) 507-4027 WWW.PD-D.COM

PROJECT NO: 344  
DRAWN BY: RP  
DATE: 04/24/2014  
This floor plan is being sold with the architectural design and planning concepts and is not to be used for construction without the written consent of the designer. PD&D.

**THE ALEXA**  
1900 sq. ft.

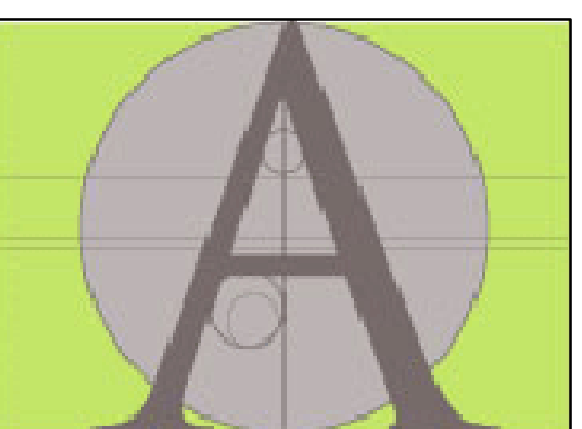

87 Loop 150 W.  
Bastrop, TX 78602  
PHONE: (512) 589.3523  
www.acadianhomestexas.com

**ACADIAN HOMES**  
WE HAVE A PASSION FOR QUALITY, AFFORDABLE, ENERGY-EFFICIENT TEXAS CUSTOM HOMES